

BACKYARD DESIGN PACKAGE INCLUSIONS

DRAWING TITLE

- 01 CONCEPTUAL 3D RENDERS
- 02 DESIGN FEATURES LIST
- 03 PROPOSED LANDSCAPE DESIGN
- 04 PLANTING PLAN
- 05 BLOW UP DRAWING
- 06 PLANT CATALOG



VIRTUAL
LANDSCAPE DESIGN
AUSTRALIA

































MATERIALS LIST & SPECIFICATIONS



FURNITURES



MUFFIN TOP POTS

Colour: Colour Concrete Grey

Dimension:
820mm dia x 570mmH
16Kg 210L.

Quantity: 05



BELTIS OUTDOOR DINING CONCRETE TABLE TOP

Dimension: Length: 240cm
240L X 100W X 78cmH

Quantity: 01



INZIA WOVEN RATTAN OUTDOOR DINING CHAIR

Width : 61cm, Depth : 50cm
Height to seat : 43cm
Height to seat back : 77cm
Height to top of arm, (front): 61cm

Colour: Ash Grey

Quantity: 08



CANNES SOFA PACKAGE (POOL LOUNGE)

Package: 1 x Cannes Sofa,
2 x Cannes Chairs and
Matching Cannes coffee table

- Table 94x94x113cm
- Sofa 205x94x77cm
- Chair 102x94x77cm
- Colour: Natural, Size: 4 Piece



CANNES SUN LOUNGER

Dimensions:
Width: 200 cm
Depth: 104 cm
Height: 44 cm
Weight: 38 kg

Quantity: 03



UMBRELLA

Dimension: 4 metre diametre
Colour: Alpine Stone
Quantity: 02



SHORE OUTDOOR SOFA

Dimension: 2100 X 916 X 776mm
Colour: Aluminium charcoal
Quantity: 01



BEAN BAG LOUNGES

Material: Olefin
Filled Dimension: 120x120x60cm
Uses: Indoor & Outdoor
Quantity: 02



COFFEE TABLE

Material: Metal & Rattan
Dimension: 39HX 79W X 79cmD
Colour: White
Quantity: 01



FEATURES



20/50 RIVER PEBBLE

Type: Natural

Shape: Roundish

Dimensions: Mixed (7,10,20,40,50)



ADBRI RETAINING WALL

Colour: Charcoal

Dimensions: 200 X 100 X 130mm



RECLAIMED BRICKS

Weight per Brick: 3.5-3.7kg

Dimensions: 110W X 230L X 76H mm



STONE PAVERS


APPLICATION: Paver

SERIES: Fantastico Classic

MATERIAL: Natural Stone

STONE TYPE: Travertine

THICKNESS: 3cm, 5cm

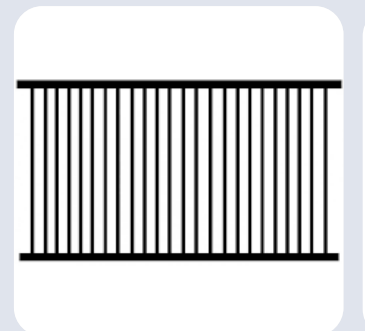

BLACK FLAT TOP FENCE & GATE

Fence Panel: 2400mmW X 1200mmH

Gate: 1200mmH



GLASS POOL FENCE & GATE

Thickness: 12mm

Height: 1200mm



QUADRO STONE PAVERS

Size : (400mmLX400mmW)

(300mmLX300mmW)

Thickness: 40mm



PLANTS



Teddy Bear

Best Season: Summer, Autumn
Position: Full Sun, Part Shade
Quantity: 01



Pink Pixie

Best Season: Summer and Autumn
Position: Bright sunlight
Quantity: 04



agapanthus Snowball

Best Season: Spring & Summer
Position: Full sun
Quantity: 25



China Pink

Best Season: Summer and Spring
Position: Sunny, Shade
Quantity: 03



Cycad

Best Season: Spring
Position: Full sun, part shade
Quantity: 02



Port Wine Magnolia

Best Season: Summer and Spring
Position: Fullsun, Partial Shade
Quantity: 06



Photinia Red Robin

Best Season: Spring
Position: Sunny, Shade
Quantity: 32



Xanadu Phildendron

Best Season: Spring, Winter and Autumn
Position: Bright sunlight
Quantity: 02



Resilience

Best Season: Autumn
Position: Full sun, part shade
Quantity: 14



Bird of Paradise

Best Season: Summer and Spring
Position: Fullsun, Part Shade
Quantity: 03



Viburnum Tinus

Best Season: Winter & Spring
Position: Sunny, part shade
Quantity: 04



Blue Fescue

Best Season: Spring
Position: Full sun, Partly Shade
Quantity: 14



PLANTS



Lomandra Crackerjack

Best Season: Spring
Position: Full sun, Partly Shade
Quantity: 06



Teucrium

Best Season: Spring & Summer
Position: Full Sun
Quantity: 07



Moses in the Cradle

Best Season: Spring & Summer
Position: Sunny
Quantity: 13



Anthony Parker

Best Season: Summer and Winter
Position: Full sun
Quantity: 07



Kidney Weed

Best Season: Summer
Position: Indirect Sun Light, part Shade, Shade
Quantity: 07



Licorice Plant

Best Season: Summer
Position: Indirect Sun Light, part Shade
Quantity: 18




Westeria vines

Best Season: Spring
Position: Fullsun, Part shade
Quantity: 02



Serissa Snow Leaves Pink

Best Season: Spring & Summer
Position: Shade, Part shade
Quantity: 03

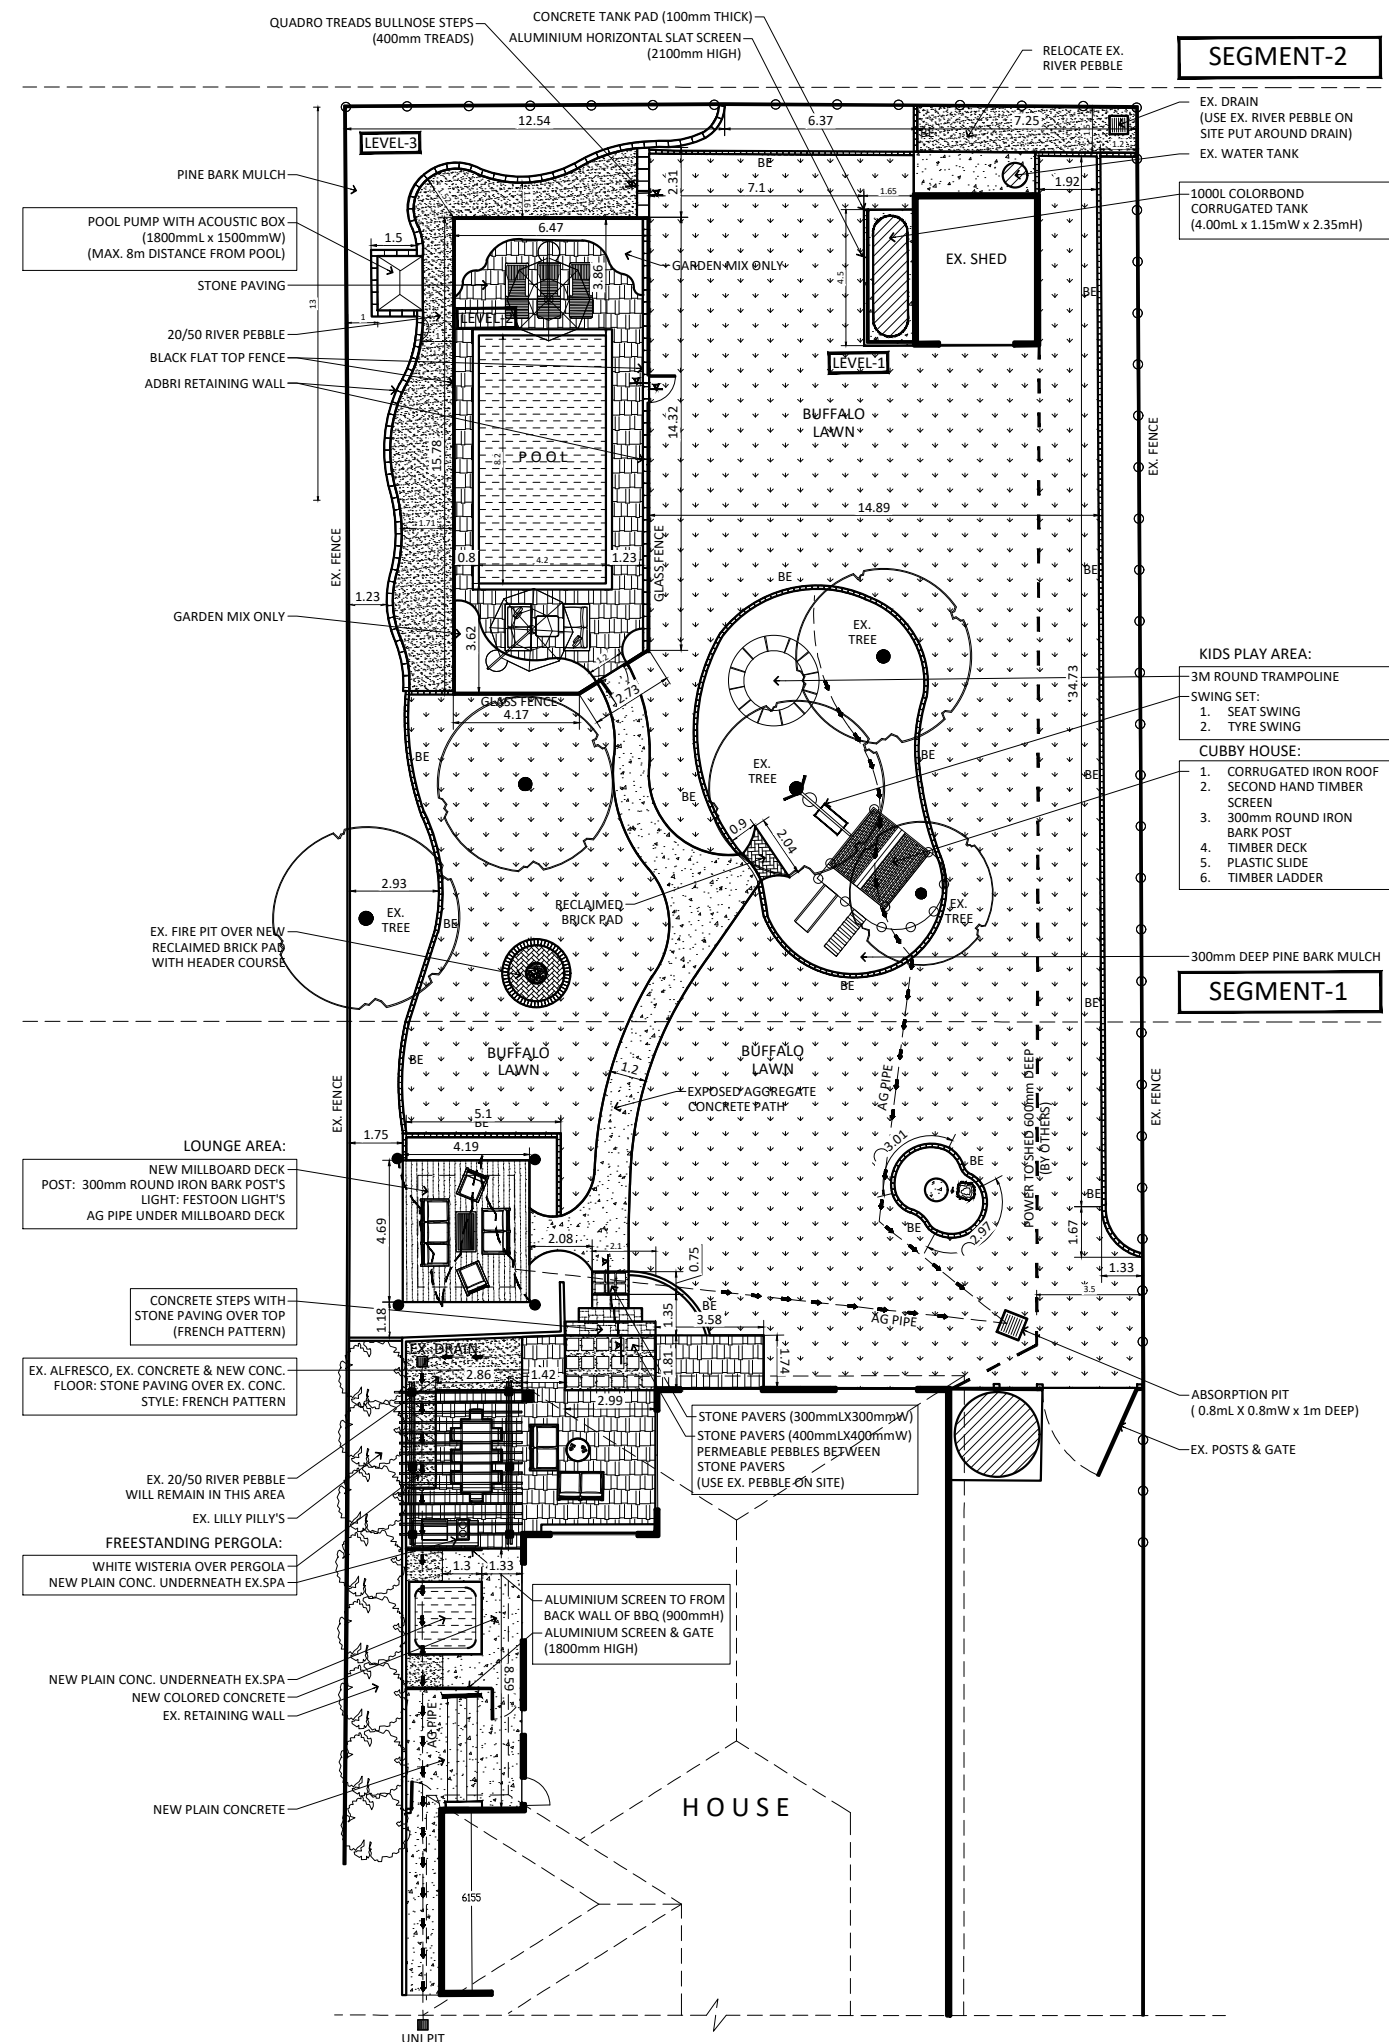

SEGMENT-2

SEGMENT-1

VERSION

A	09 DEC 23
B	
C	

BACKYARD DESIGN

DRAWING TITLE:

PROPOSED LANDSCAPE DESIGN

SHEET NO:
004


SHEET SIZE:
A3

SCALE:
1:250

DATE:
09 DEC 23


DESIGNER:
I.J.L

NORTH SIGN:

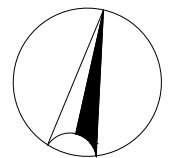

VERSION	
A	09 DEC 23
B	
C	

SEGMENT-1

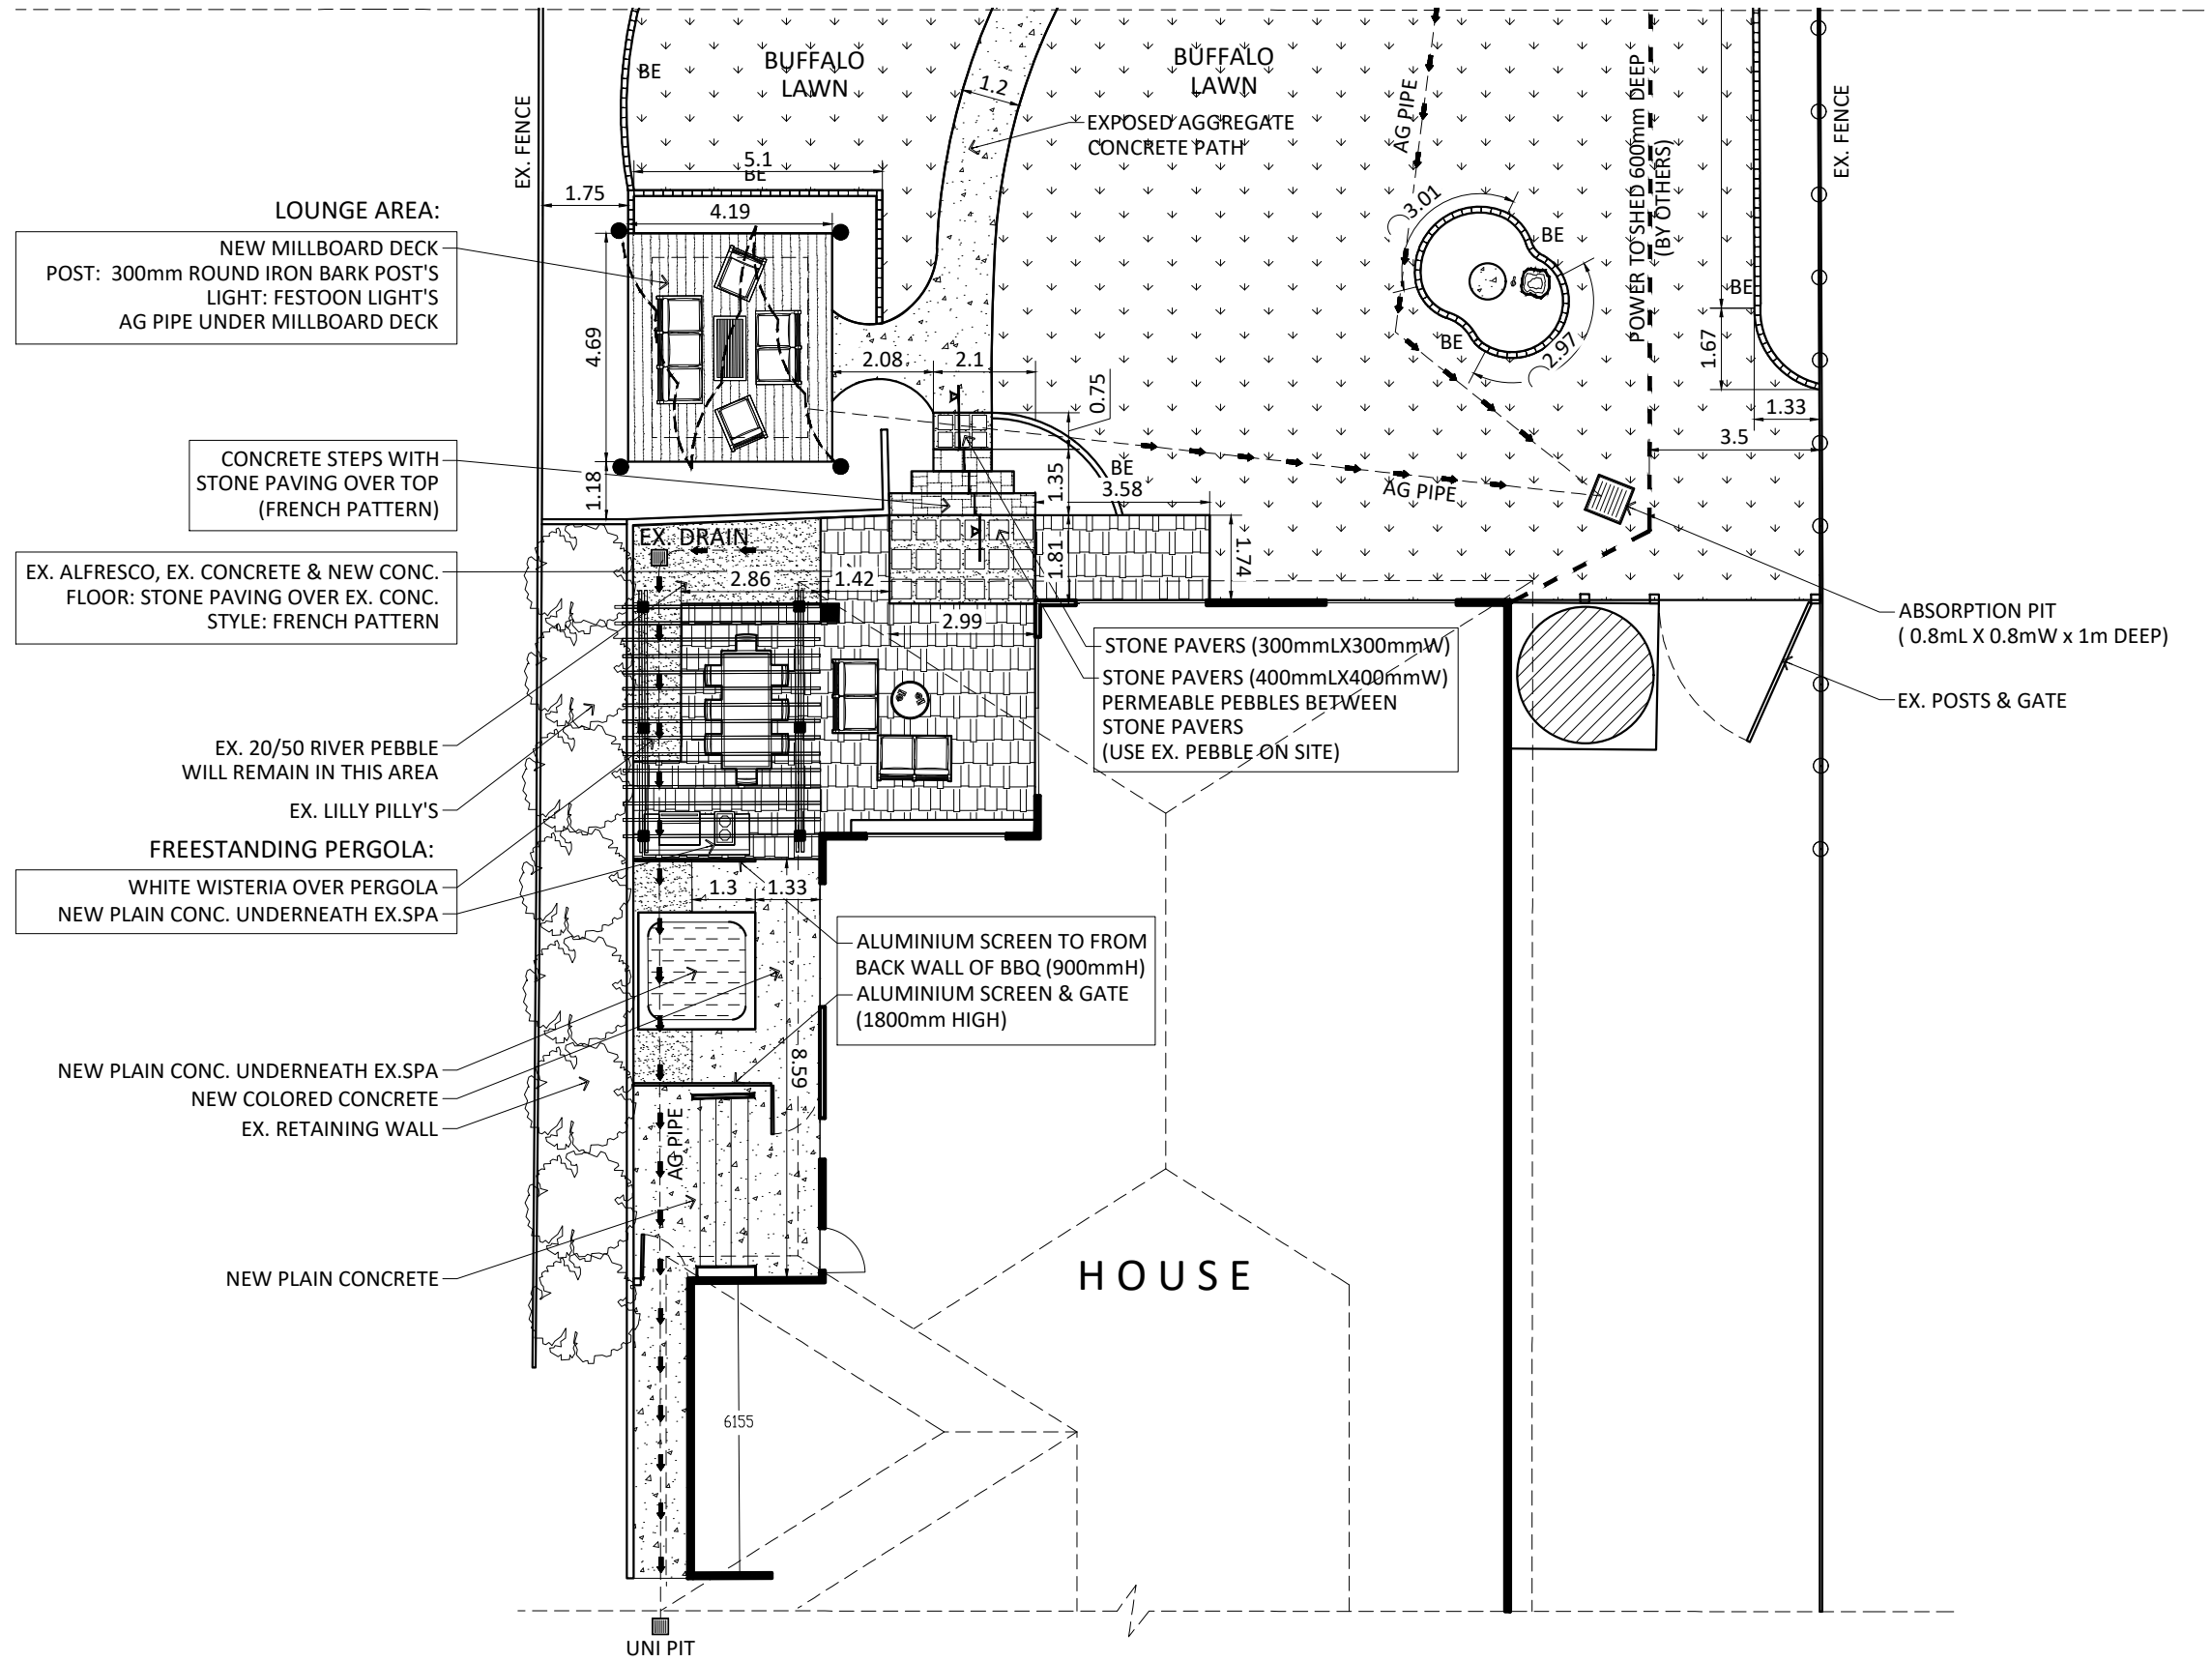


BACKYARD DESIGN


DRAWING TITLE:

BLOW UP SEGMENT-1

SHEET NO:
006
SHEET SIZE:
A3
SCALE:
1:250
DATE:
09 DEC 23
DESIGNER:
I.J.L
NORTH SIGN:

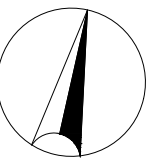

SEGMENT-1

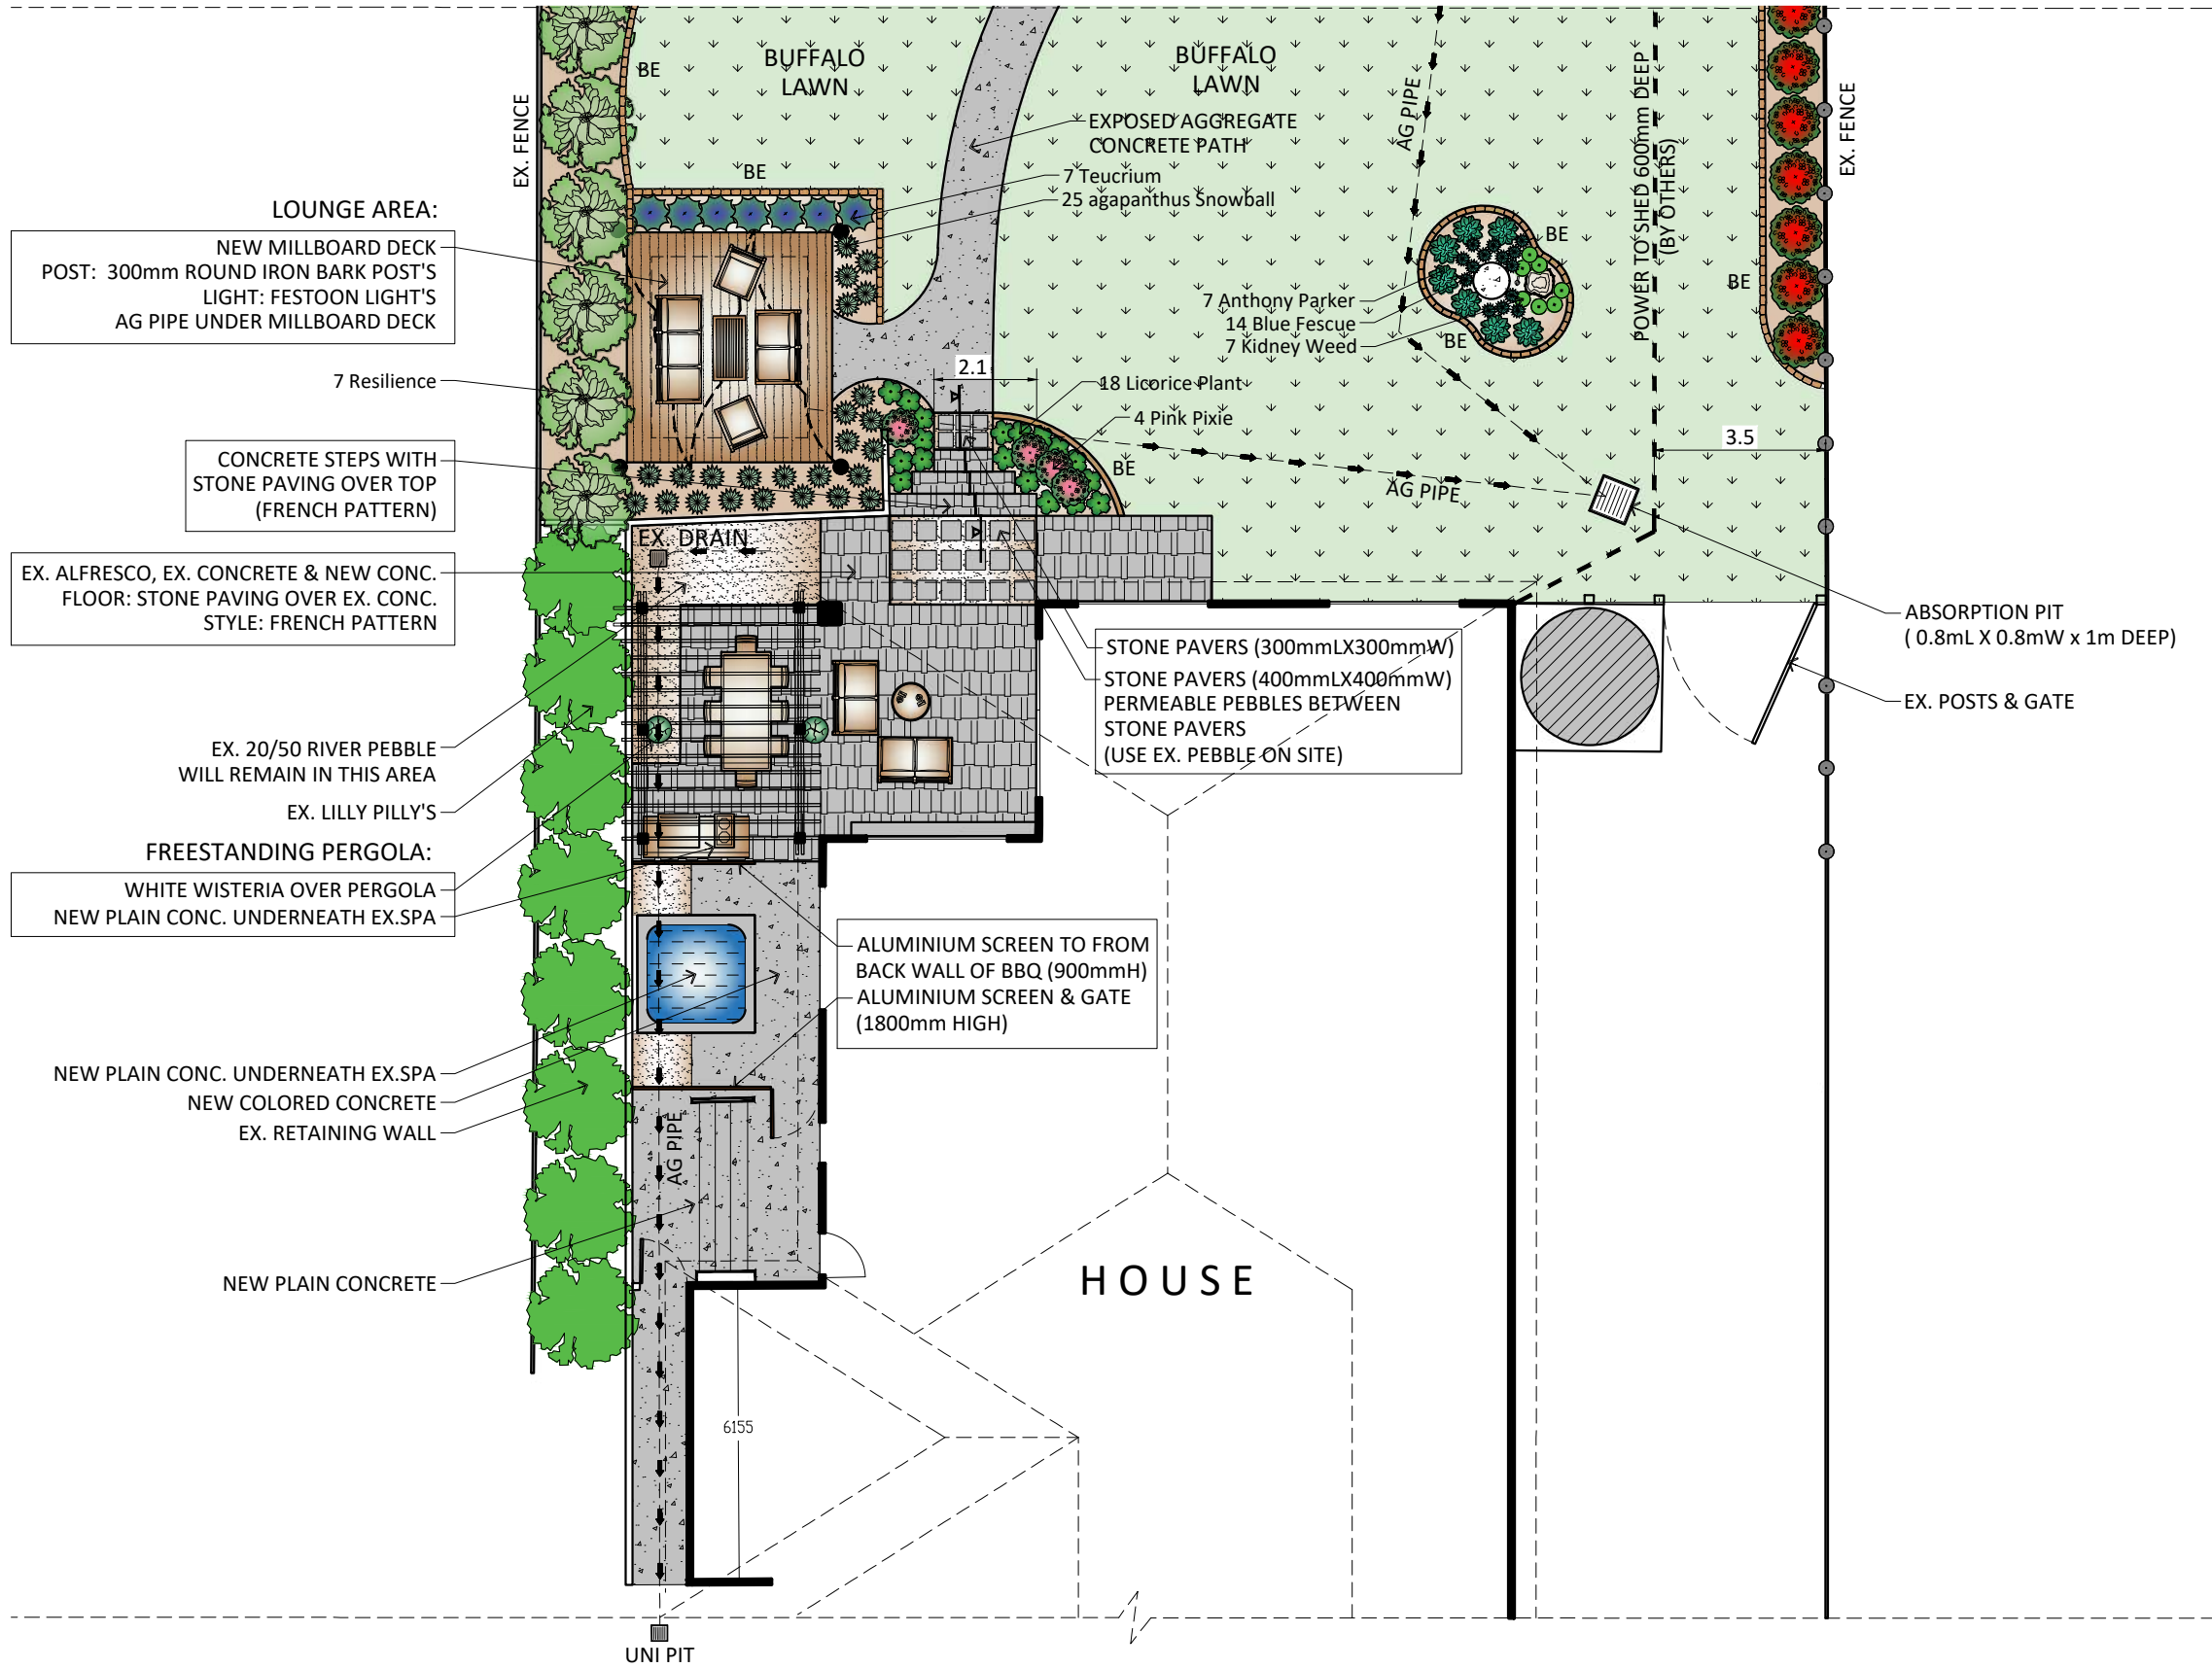

LOUNGE AREA:
 NEW MILLBOARD DECK
 POST: 300mm ROUND IRON BARK POST'S
 LIGHT: FESTOON LIGHT'S
 AG PIPE UNDER MILLBOARD DECK

CONCRETE STEPS WITH
 STONE PAVING OVER TOP
 (FRENCH PATTERN)

EX. ALFRESCO, EX. CONCRETE & NEW CONC.
 FLOOR: STONE PAVING OVER EX. CONC.
 STYLE: FRENCH PATTERN

EX. 20/50 RIVER PEBBLE
 WILL REMAIN IN THIS AREA
 EX. LILLY PILLY'S

FREESTANDING PERGOLA:
 WHITE WISTERIA OVER PERGOLA
 NEW PLAIN CONC. UNDERNEATH EX.SPA

NEW PLAIN CONC. UNDERNEATH EX.SPA
 NEW COLORED CONCRETE
 EX. RETAINING WALL

NEW PLAIN CONCRETE

HOUSE

UNI PIT

STONE PAVERS (300mmLX300mmW)
 STONE PAVERS (400mmLX400mmW)
 PERMEABLE PEBBLES BETWEEN
 STONE PAVERS
 (USE EX. PEBBLE ON SITE)

ALUMINIUM SCREEN TO FROM
 BACK WALL OF BBQ (900mmH)
 ALUMINIUM SCREEN & GATE
 (1800mm HIGH)

ABSORPTION PIT
 (0.8mL X 0.8mW x 1m DEEP)
 EX. POSTS & GATE


VERSION

A	09 DEC 23
B	
C	

BACKYARD
 DESIGN

DRAWING TITLE:
 BLOW UP
 SEGMENT-1

SHEET NO:
 006A
 SHEET SIZE:
 A3
 SCALE:
 1:150
 DATE:
 09 DEC 23
 DESIGNER:
 I.J.L
 NORTH SIGN:

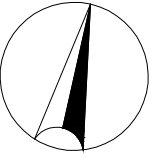

VERSION	
A	09 DEC 23
B	
C	

BACKYARD DESIGN

DRAWING TITLE:

BLOW UP SEGMENT-2

SHEET NO:
006



SHEET SIZE:
A3

SCALE:
1:250

DATE:
09 DEC 23

DESIGNER:
I.J.L

NORTH SIGN:

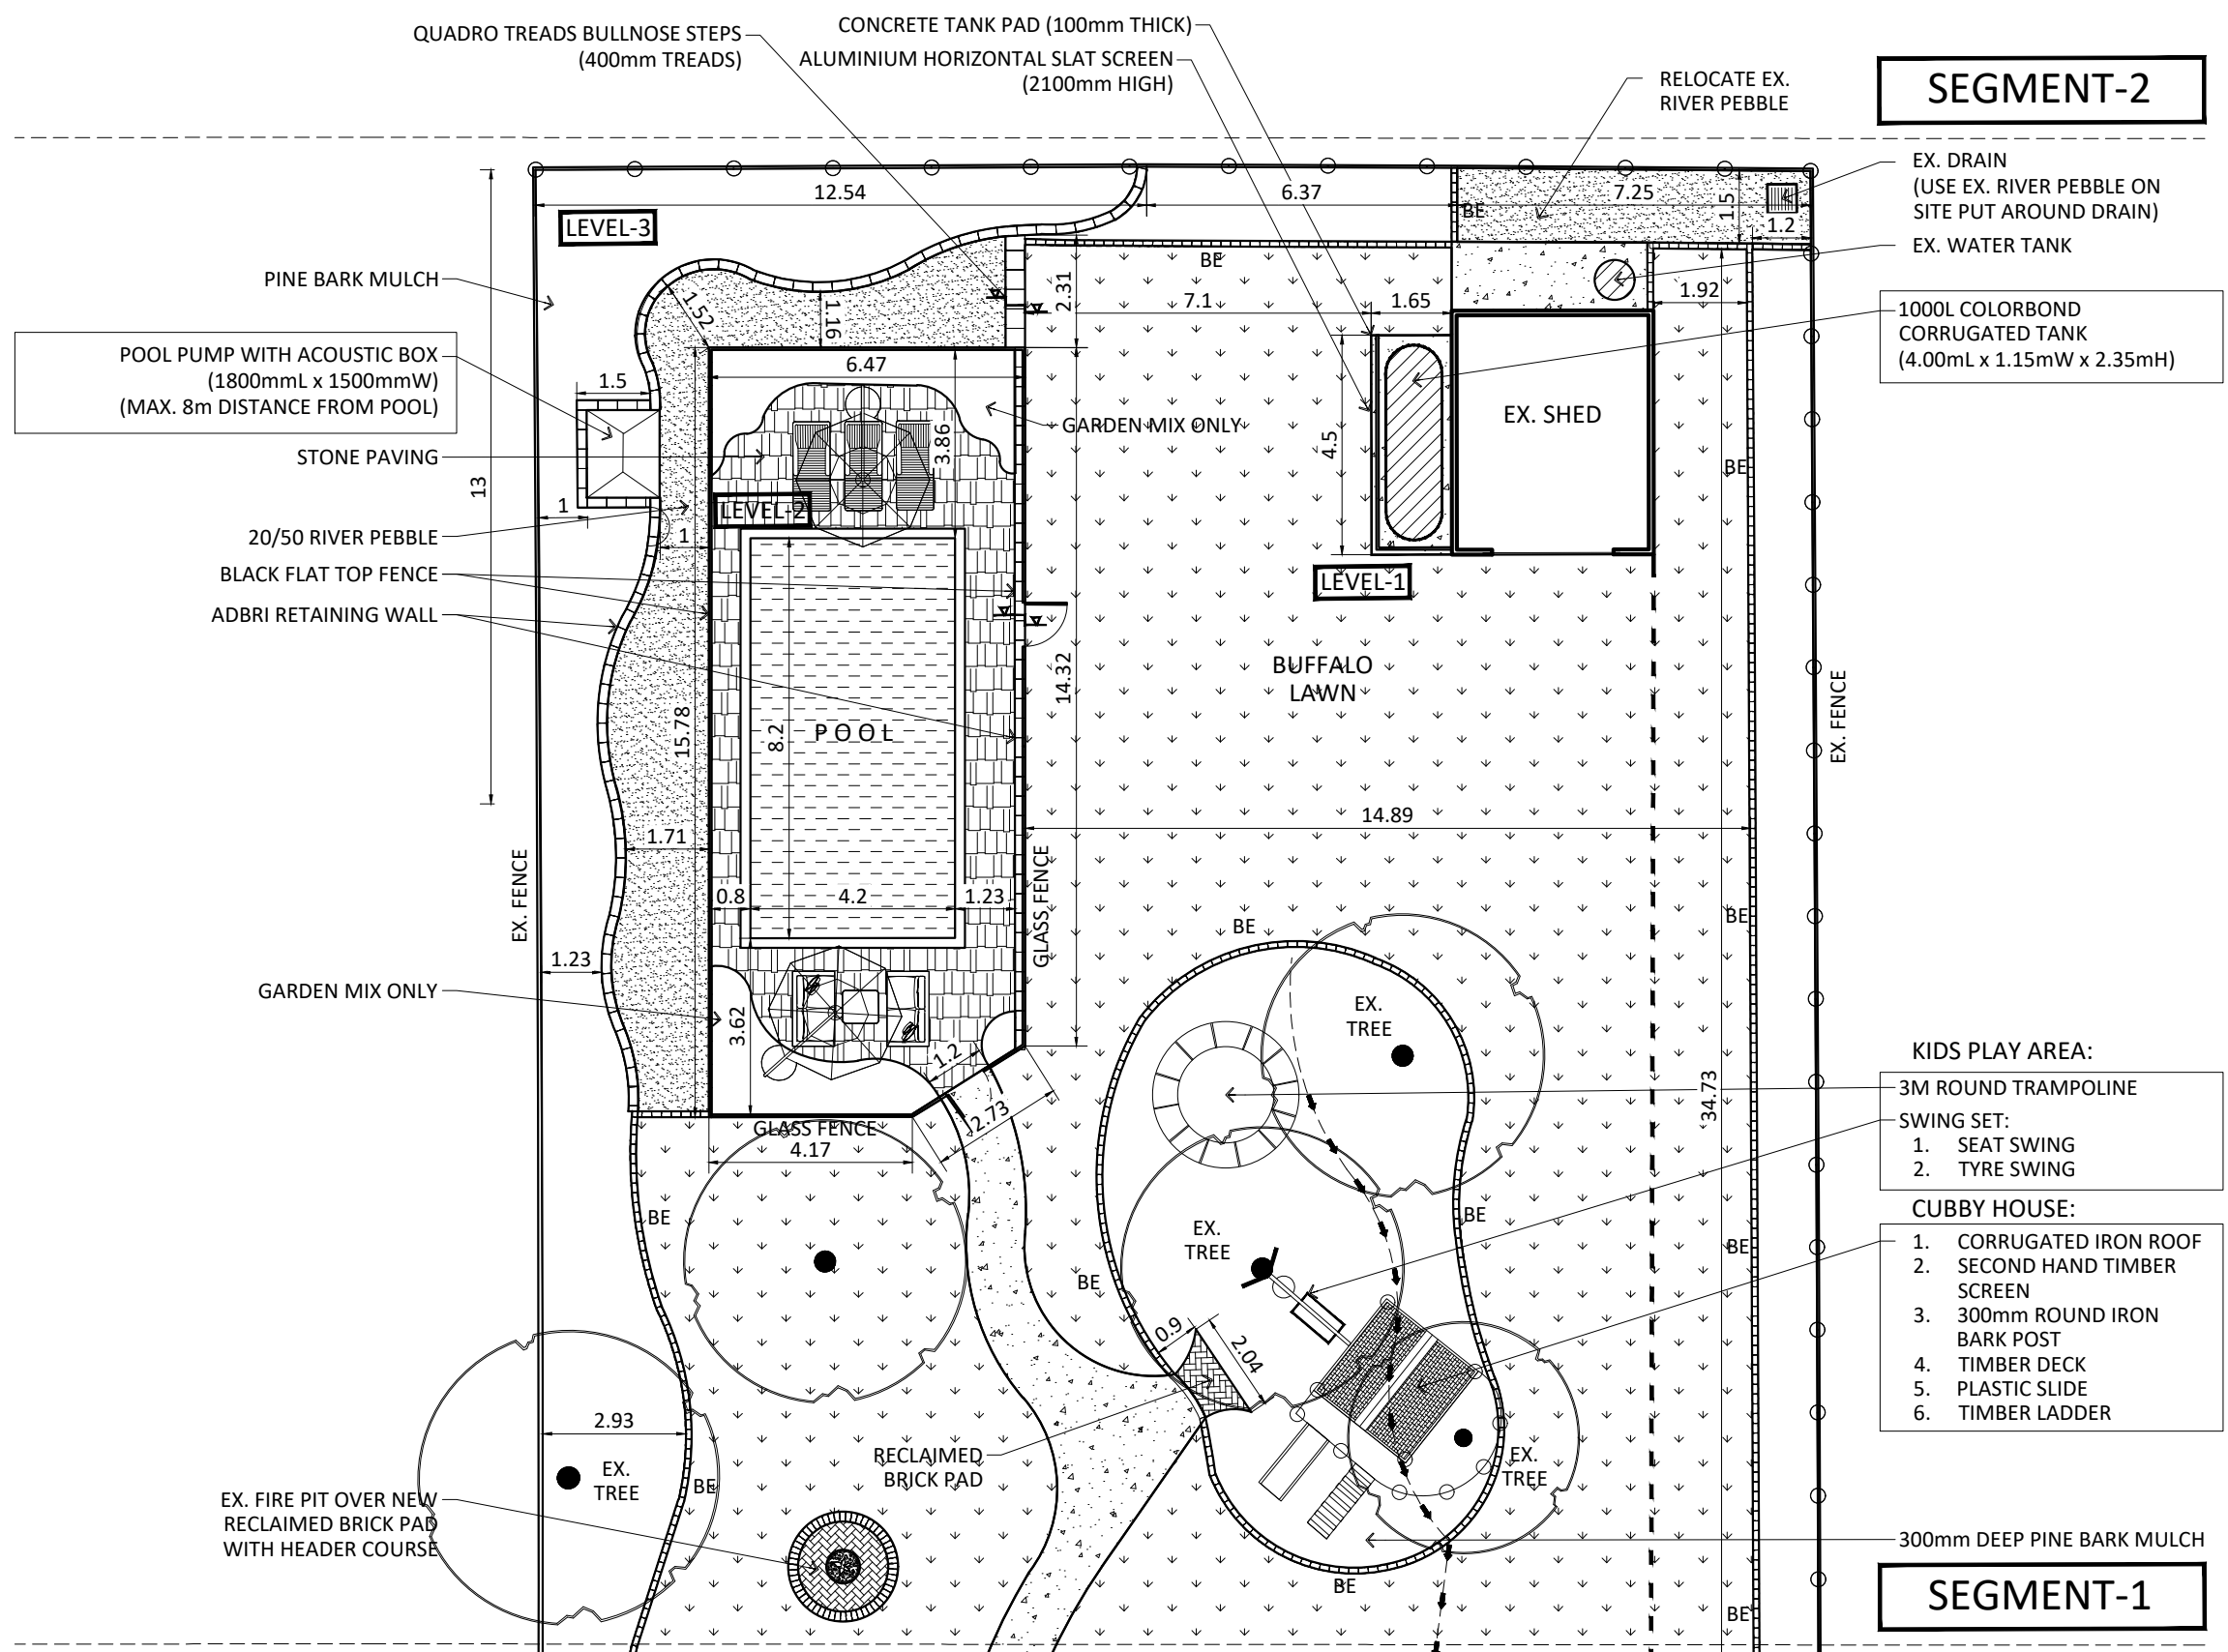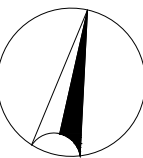

SEGMENT-2

SEGMENT-1

VERSION	
A	09 DEC 23
B	
C	

BACKYARD DESIGN

DRAWING TITLE:

BLOW UP SEGMENT-2

SHEET NO:

006B

SHEET SIZE:

A3

SCALE:

1:150



DATE:

09 DEC 23

DESIGNER:

I.J.L



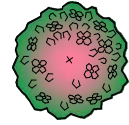


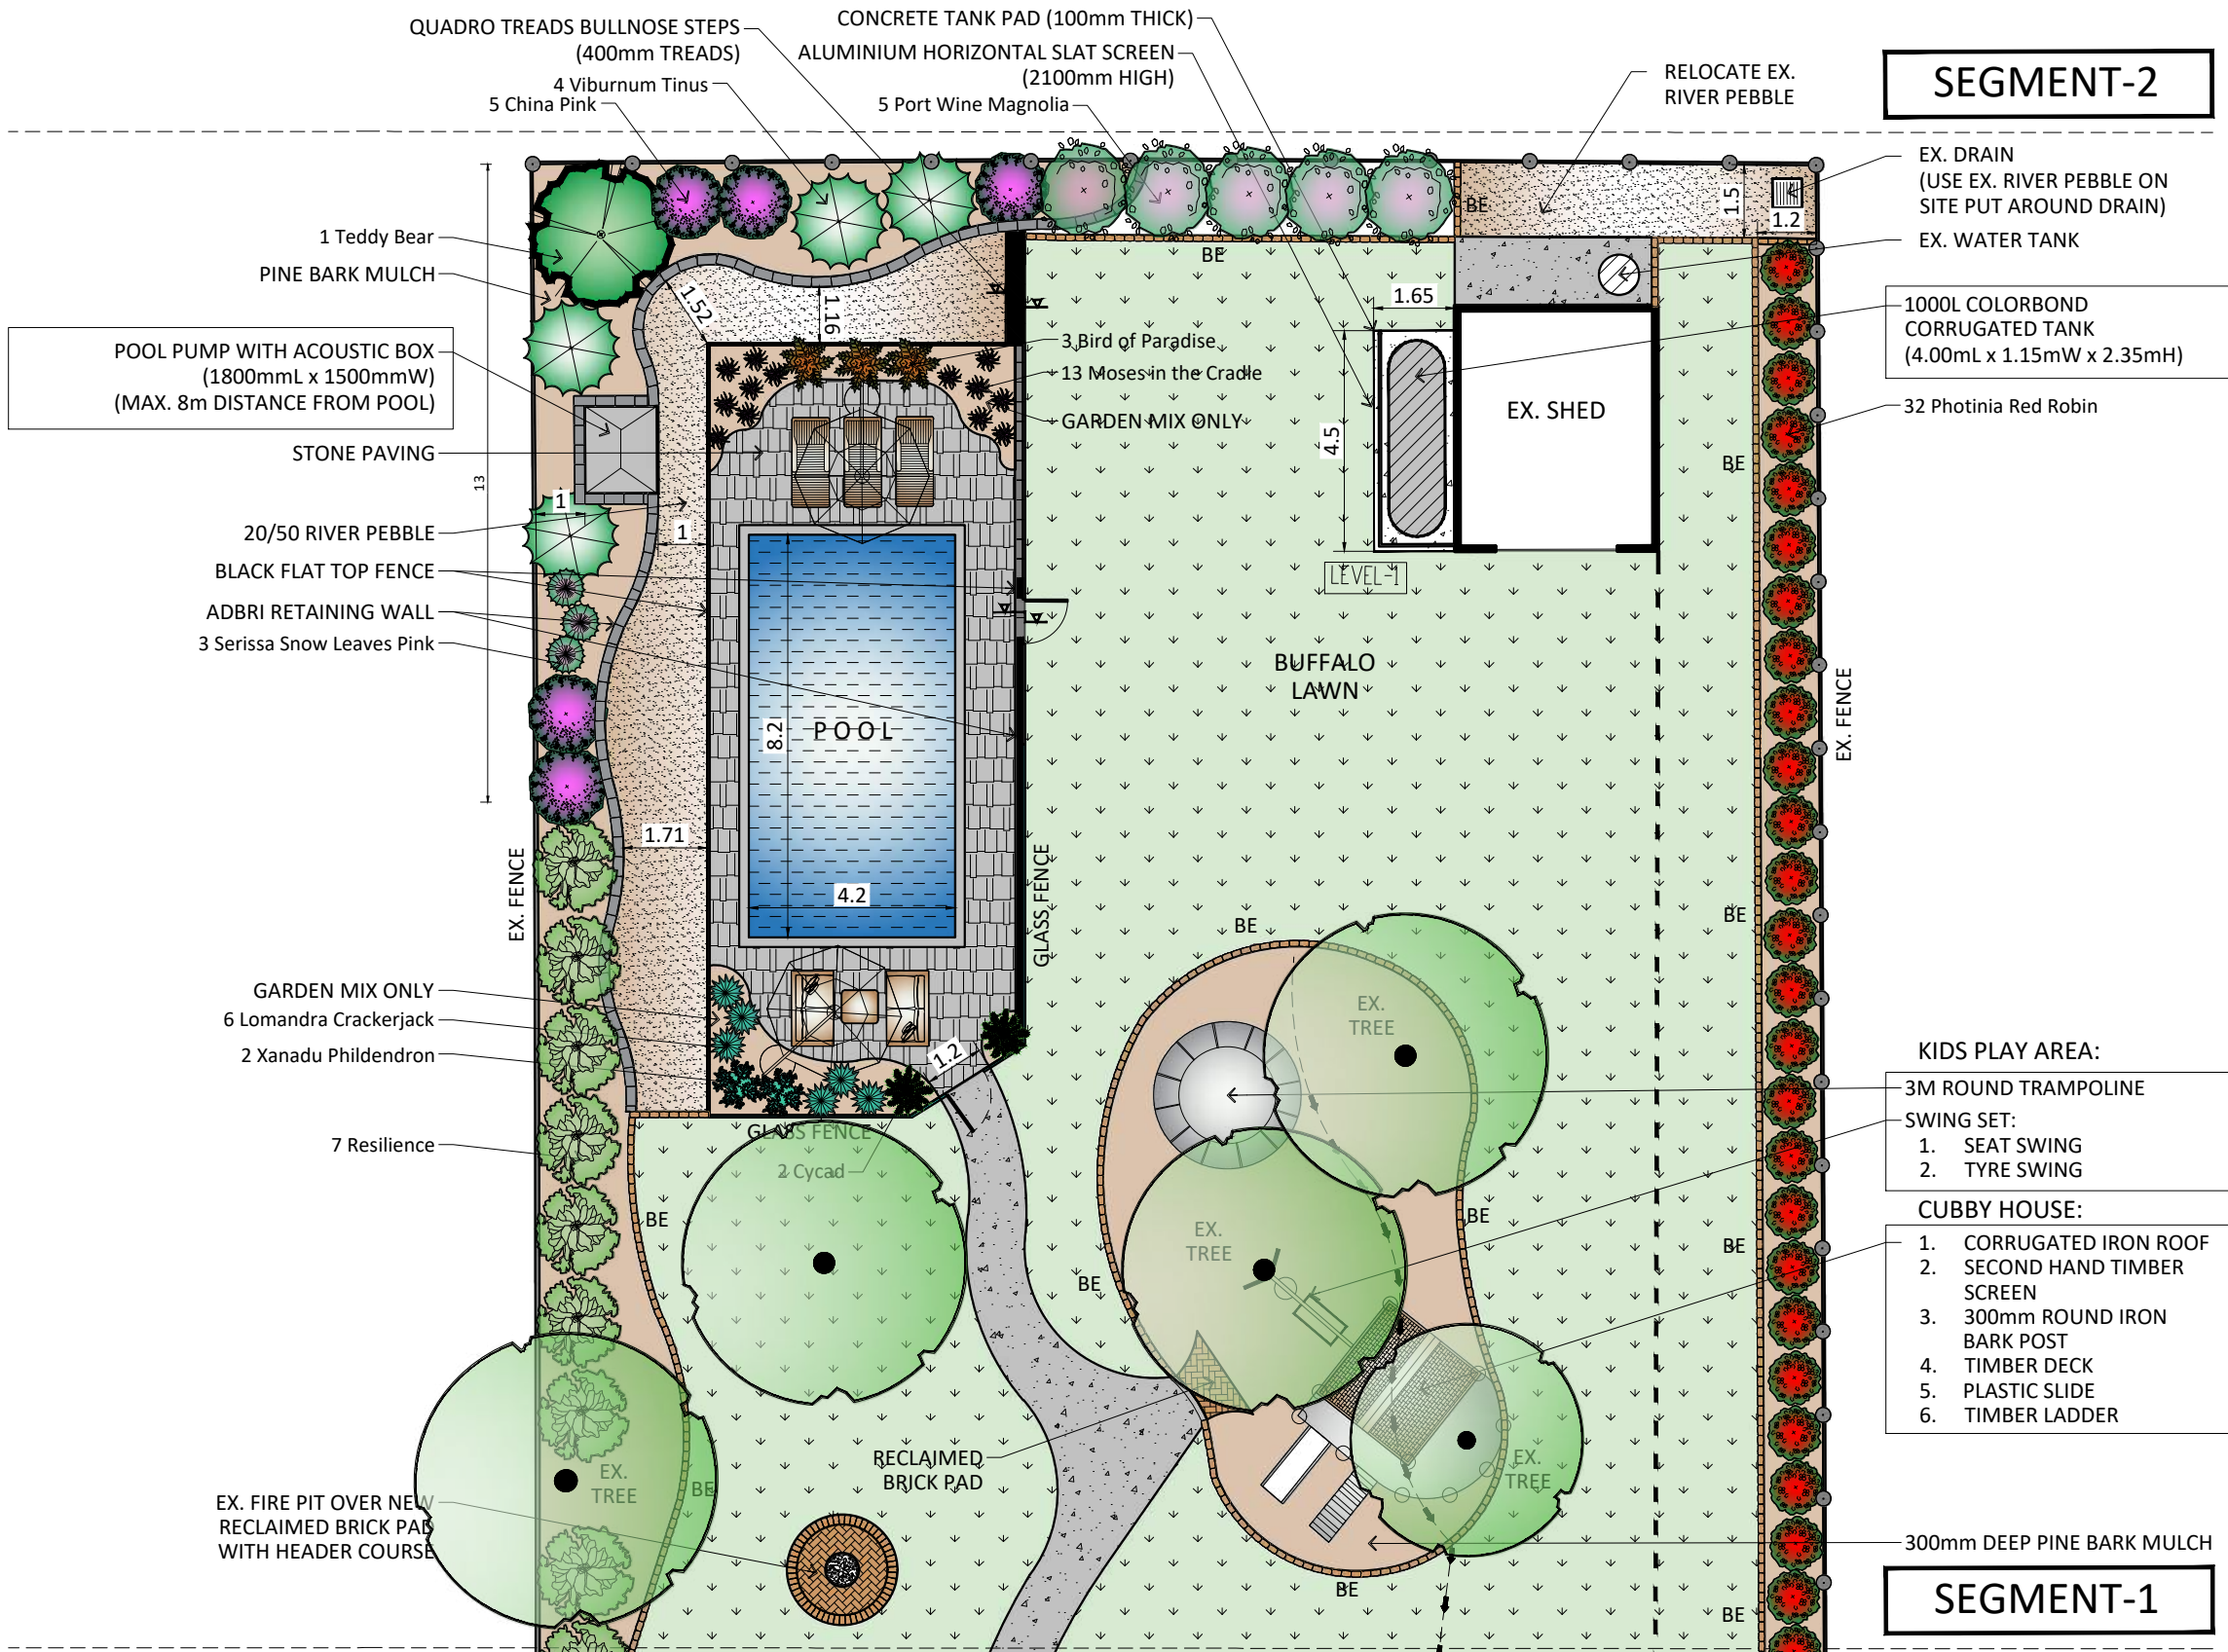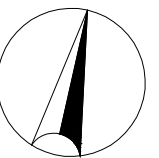


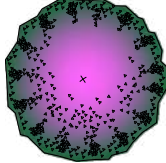

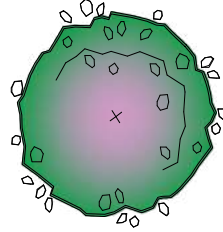

NORTH SIGN:



SEGMENT-2

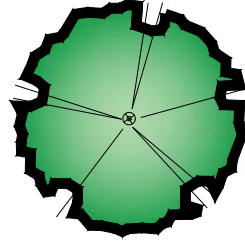SEGMENT-1

PLANT CATALOG

Key	Qty	Botanical Name	Symbols & Common Name	Size/Condition
TREES				
MGS	01	Magnolia Grandiflora 'Southern Charm'	 Teddy Bear	 200mm
SHRUBS				
ESC	04	Escallonia	 Pink Pixie	 200mm
APO	25	Agapanthus Praecox orientals	 agapanthus Snowball	 140mm
CR	02	Cycas Revoluta	 Cycad	 200mm
LCR	05	Lorapetalum Chinese Rubrum	 China Pink	 140mm
MF	05	Magnolia Figo	 Port Wine Magnolia	 140mm

PERENNIALS AND ANNUALS

SAL 07 Salvia




Anthony Parker



140mm

Tf 07 Teucrium fruticans

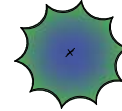

Teucrium



200mm

Ts 13 Tradescantia spathacea



Moses in the Cradle



140mm

OTHER PLANTS

DR 07 Dichondra Repens




Kidney Weed



140mm

HP 18 Helichrysum petiolare

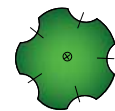

Licorice Plant



140mm

SSL 03 Serissa Snow Leaves Pink




Serissa Snow Leaves Pink



140mm

SSL 02 Westeria sinensis

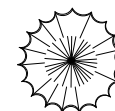

Westeria vines



140mm