

DESIGN PACKAGE DELIVERABLES

HERE'S EXACTLY WHAT YOU GET
WITH YOUR DESIGN PACKAGE

DRAWING TITLE

- 01 EXISTING HOUSE MODEL
- 02 CONCEPTUAL 3D RENDERS
- 03 LIGHTING
- 04 CLIENT'S FEEDBACK
- 05 DESIGN FEATURES LIST
- 06 BEFORE DESIGN & AFTER DESIGN
- 07 PROPOSED LANDSCAPE DESIGN
- 08 PLANTING PLAN
- 09 PLANT CATALOG
- 10 ADDITIONAL SERVICES





VIRTUAL
LANDSCAPE DESIGN
AUSTRALIA

DIGITAL DESIGN CREATION



3D modelling. We convert your house and block into a digital format that is the global gold standard for design.

This enables us to use CAD software (Computer Aided Design) to really bring your design to life.

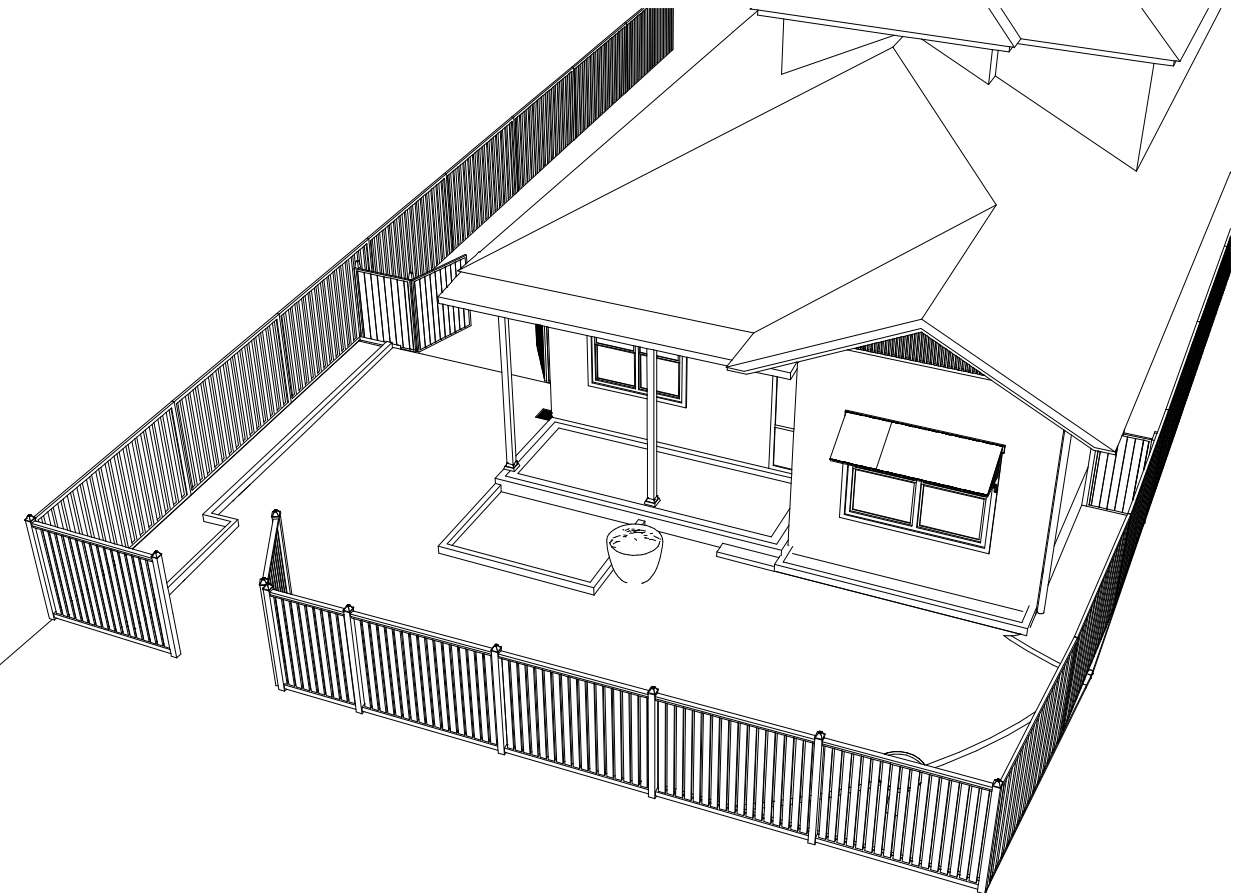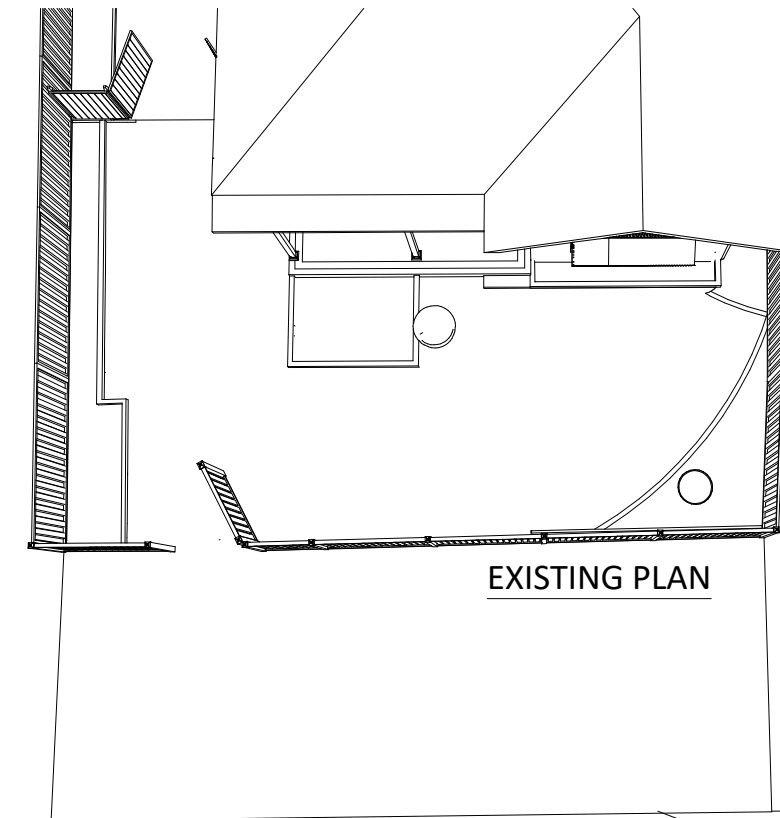

PROPOSED LANDSCAPE DESIGN

1. EXISTING CONCRETE PATH TO BE REPLACED WITH NAMOI BRICKS DRIVEWAY.
2. NEW PATHWAY IN FRONT OF ENTRY DOOR TO GATE.
3. REMOVE FRONT FENCE & GATES & REPLACE WITH NEW ONE.
4. NEW BESSER BLOCK WALL WITH EXISTING GARDEN.
5. LOW BRICK WALL WITH EXISTING GARDEN AREA
6. PLANTING PLANTS IN THE EXISTING GARDEN AREA & NEW GARDEN AREA.
7. FEATURE POTS.
8. WATER FEATURE BOWL.
9. BRICK EDGING.
10. SOME SELECTED EXISTING PLANTS WILL REMAIN. (AS PER CLIENTS REQUIREMENT)

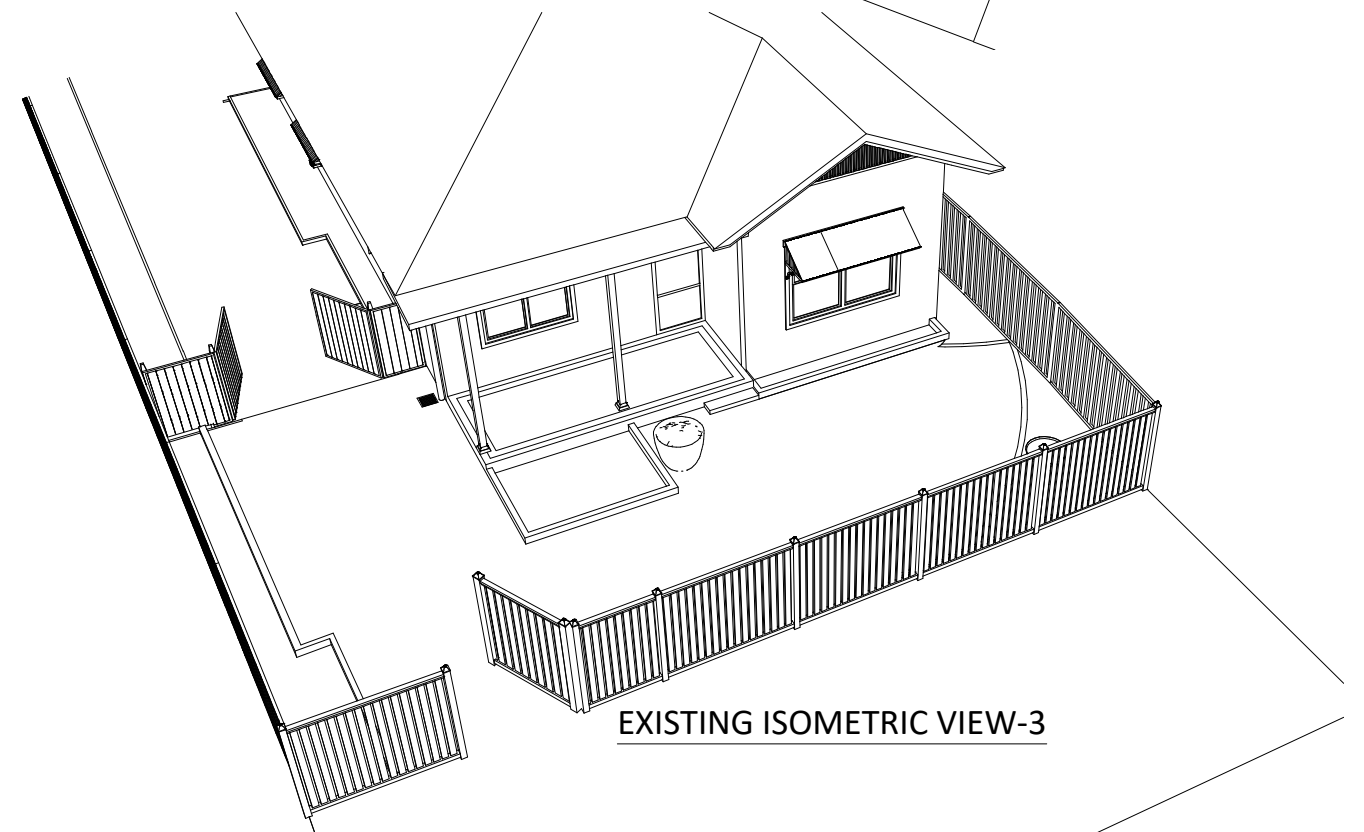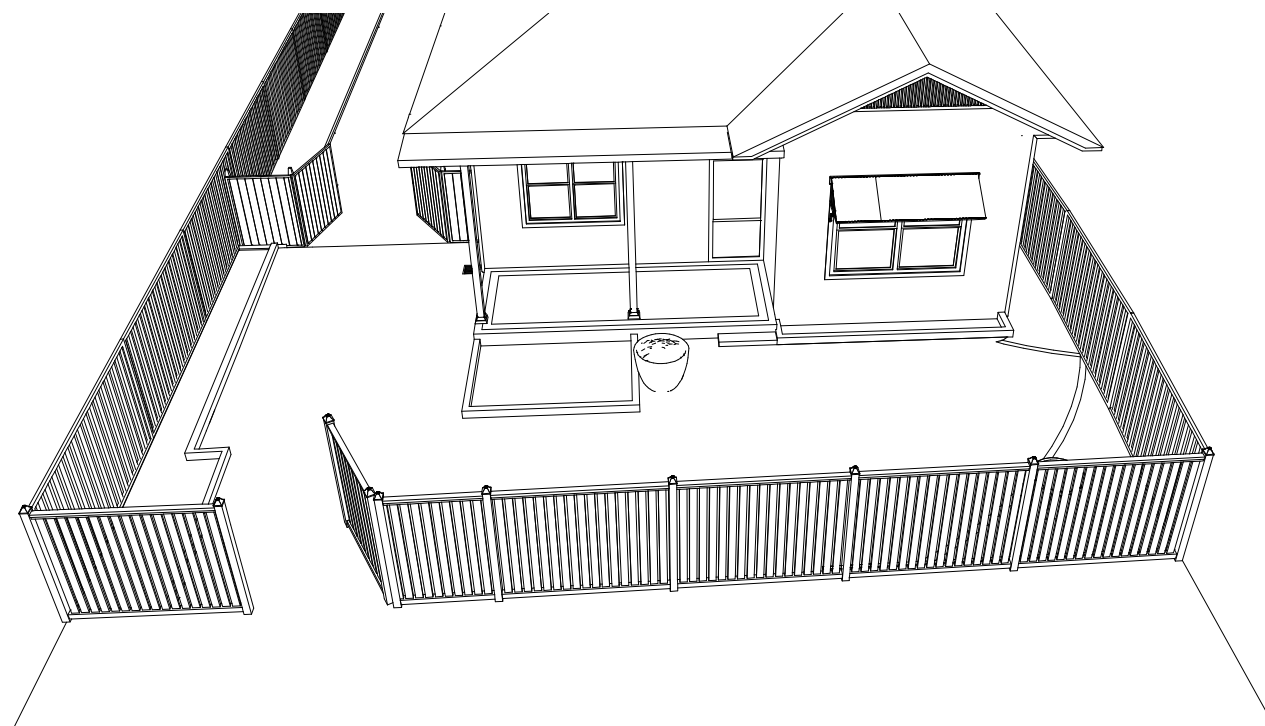


FULL COLOUR PHOTOREALISTIC RENDERS

Think of it this way....

Creating the 3D model let's us we take all your ideas, elements and requests, combine that with expected conditions, sunlight & direction for example, and create hyper realistic images of what your house would look like with the proposed design. We typically deliver 10 or more images covering as many angles as possible.



LIGHTING

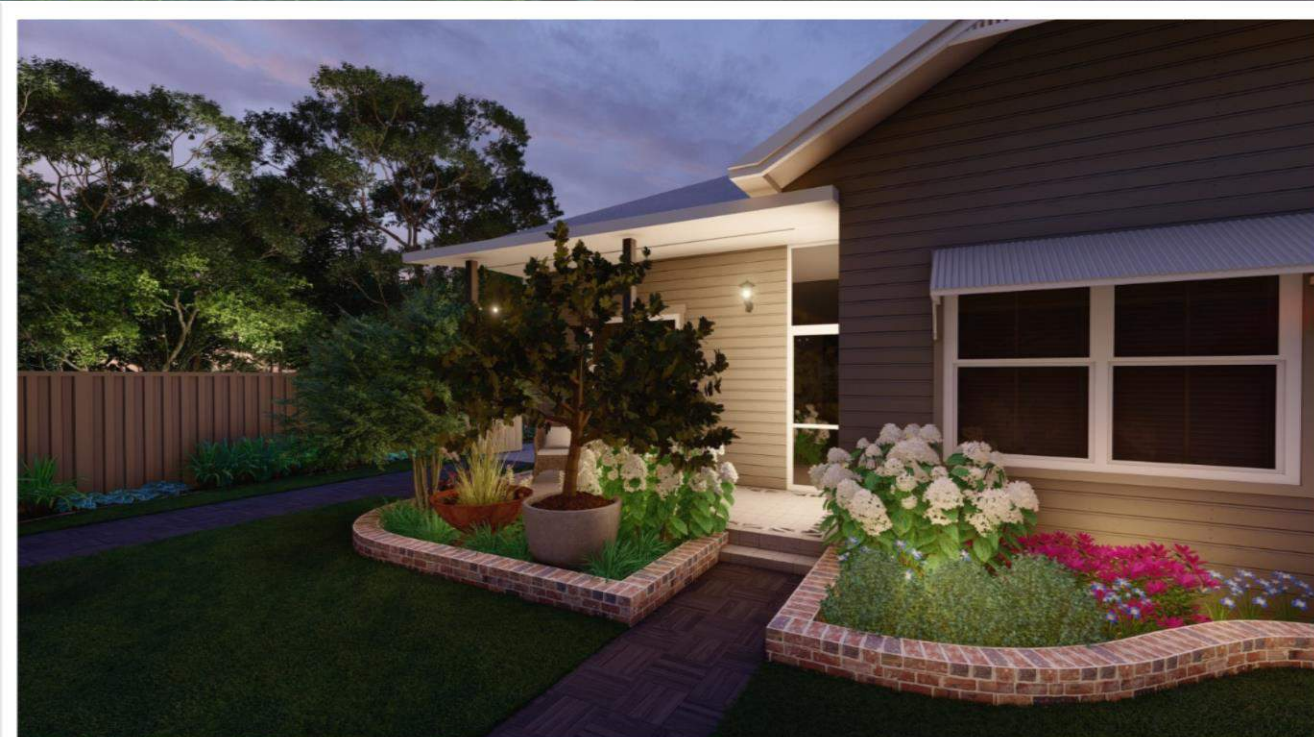

CLIENT'S FEEDBACK

Design revisions. We include one round of revisions to the design. You may like alternative placements of key elements of the design, this is your opportunity to ask for revisions. We can do multiple revisions on request (and for additional fees) but we include one round in our package as most people find that is enough.



MATERIALS LIST & SPECIFICATIONS



FURNITURES



PLANTATION OUTDOOR WICKER LOUNGE ARM CHAIR

Material: Powder Coated
1.7mm thick Aluminium frame
Dimension:
1 Seater- L74 X D84 X H84cm
Quantity: 02



KONA ROUND PATIO COFFEE TABLE

Dimension: 660 DIA X 300mmH
Materials: Cement
Colour: White
Quantity: 01

FEATURES



FEATURE WATER BOWL

Material: mild steel
(Heavy duty 3.5mm steel bowl)
Bowl height: 19cm
Quantity: 01




RECLAIMED BRICKS

Weight per Brick: 3.5-3.7kg
Dimensions: 110W X 230L X 76Hmm



FEATURE POTS

Material: Clay
Dimensions: 75cm X 60cm
Quantity: 02

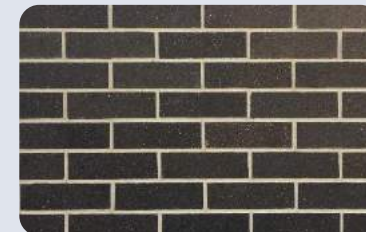



NAMOI BRICK

Color: Federation Blue
Dimensions: 230 X 110 X 76mm



FESTOON LIGHTS

Color: Warm white
Uses: IP44 rated (waterproof)
for indoor & outdoor.
Length: 10m (connectable pieces)

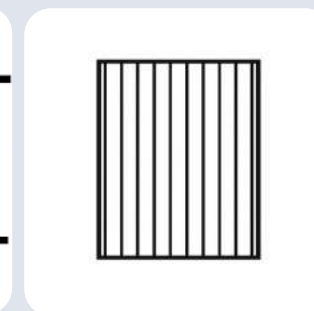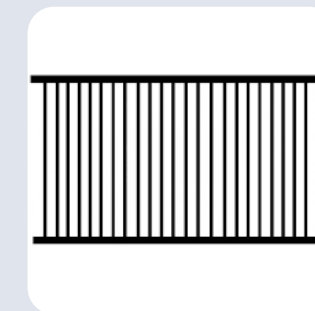

BLACK FLAT TOP FENCE & GATE

Fence Panel: 2400mmW X 1200mmH
Gate: 1500mmH



PLANTS



Escallonia Dwarf

Best Season: Summer, Autumn and Spring
Position: Full Sun, Part Shade
Quantity: 02



Tom Thumb

Best Season: Summer and Autumn
Position: Bright sunlight
Quantity: 03



Peppermint Spice

Best Season: Summer
Position: Part shade, shade
Quantity: 02



China Pink

Best Season: Summer and Spring
Position: Sunny, Shade
Quantity: 03



Straight and Narrow

Best Season: Summer
Position: Full sun
Quantity: 04



Salvia Hot Lips

Best Season: Summer and Spring
Position: Sunny, Shade
Quantity: 16



Hosta

Best Season: Summer
Position: Part Shade
Quantity: 06



ROYAL PURPLE LILYTURF

Best Season: Spring, Winter
Autumn, Summer
Position: Sun, Shade
Quantity: 49



Big Red

Best Season: Summer
Position: Full Sun, Part Shade
Quantity: 02`



Anthony Parker

Best Season: Summer and Winter
Position: Full sun
Quantity: 16



SOCIETY GARLIC

Best Season: Spring
Position: Full sun, part Shade
Quantity: 09



Dichondra Silver Falls


Best Season: Spring & Summer
Position: Shade, Part shade
Quantity: 07



BEFORE




AFTER

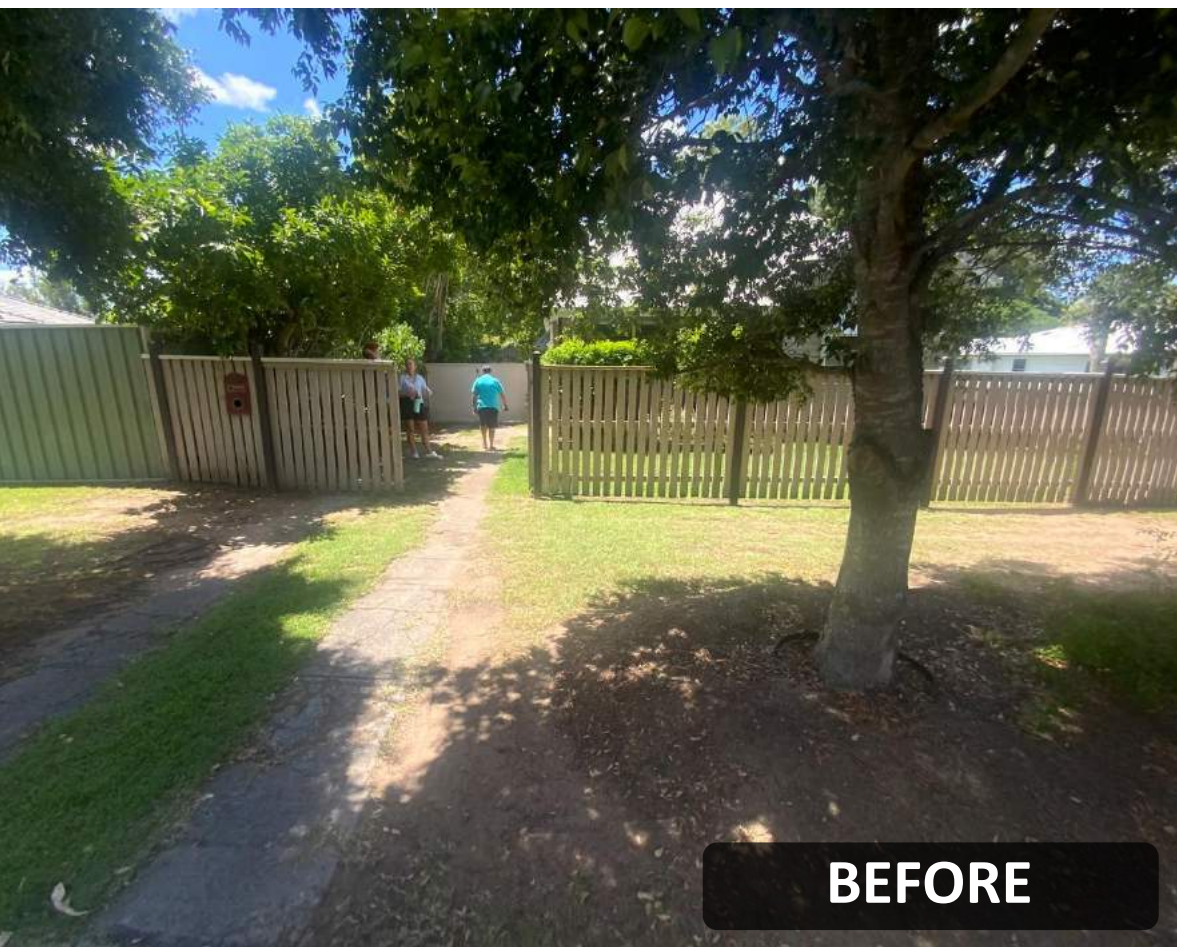

BEFORE



AFTER

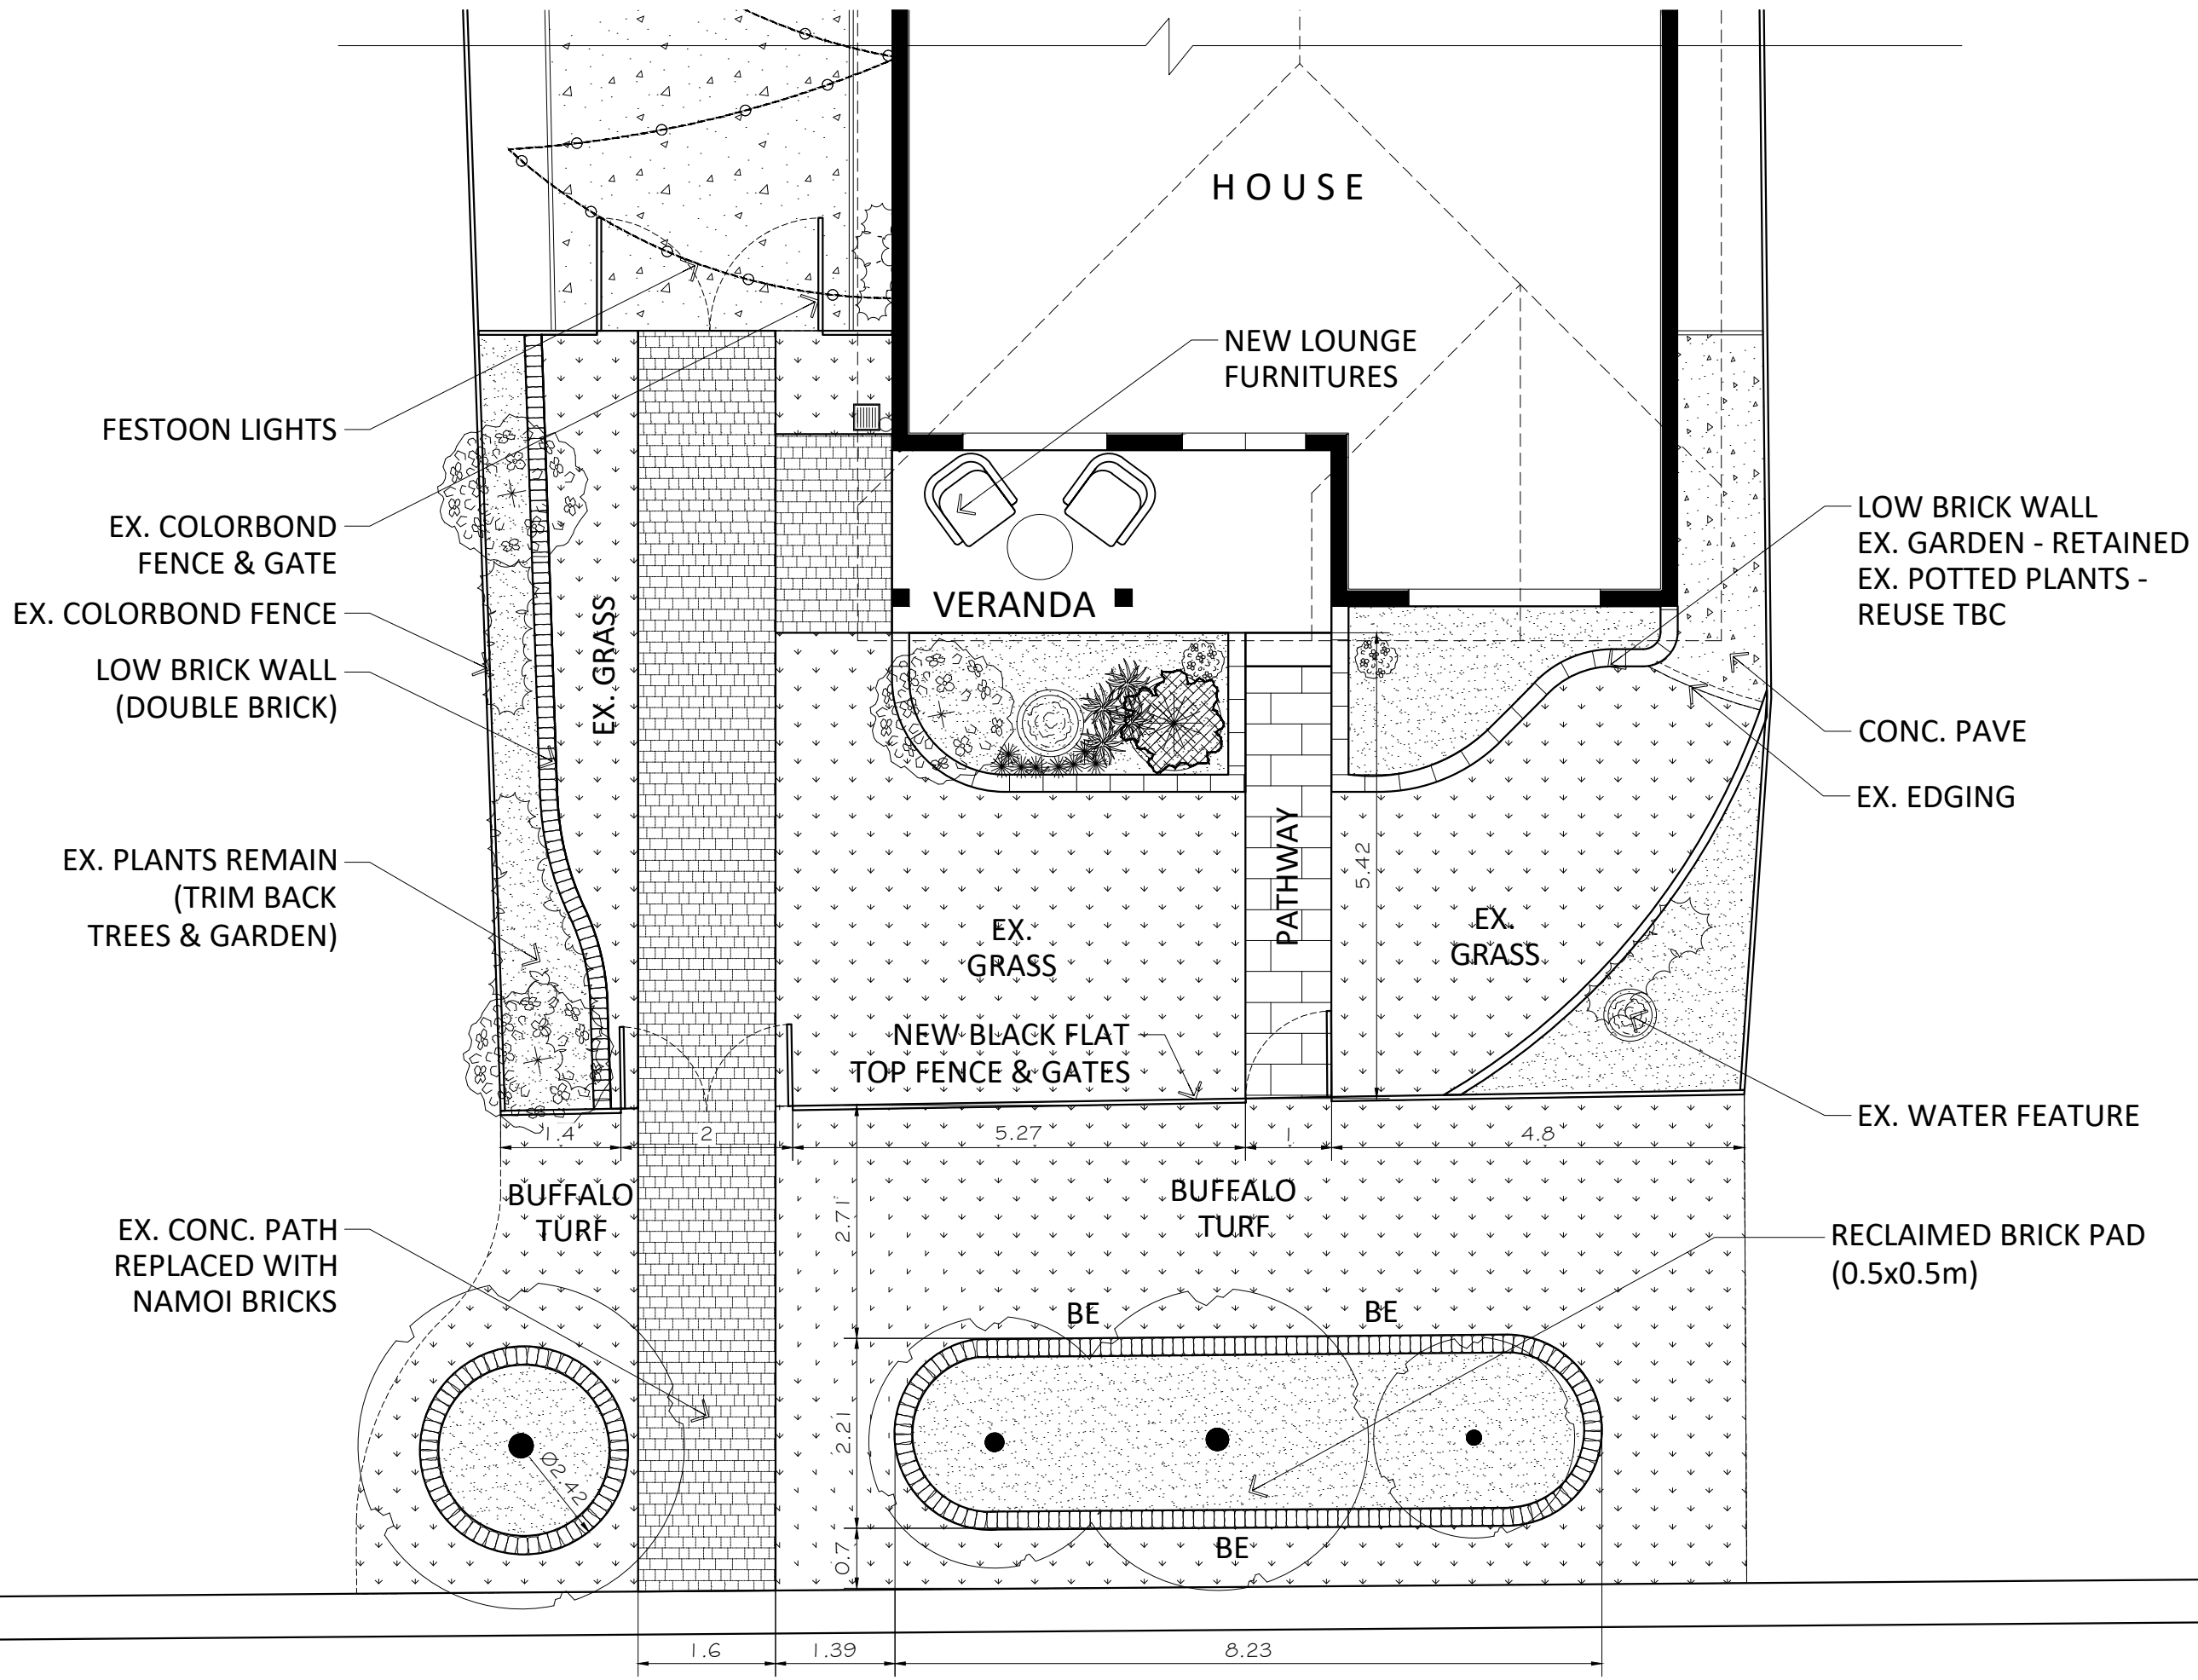

VERSION	
A	24 NOV 23
B	
C	

FRONT YARD DESIGN

DRAWING TITLE:

PROPOSED LANDSCAPE DESIGN

SHEET NO:

007

SHEET SIZE:

A3

SCALE:

1:75


DATE:

24 NOV 23

DESIGNER:

I.J.L

NORTH SIGN:

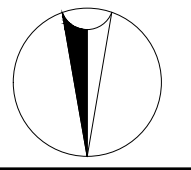

VERSION	
A	24 NOV 23
B	
C	

FRONT YARD DESIGN

DRAWING TITLE:
PLANTING PLAN

SHEET NO:

008

SHEET SIZE:

A3

SCALE:

1:75



DATE:

24 NOV 23

DESIGNER:

I.J.L

NORTH SIGN:

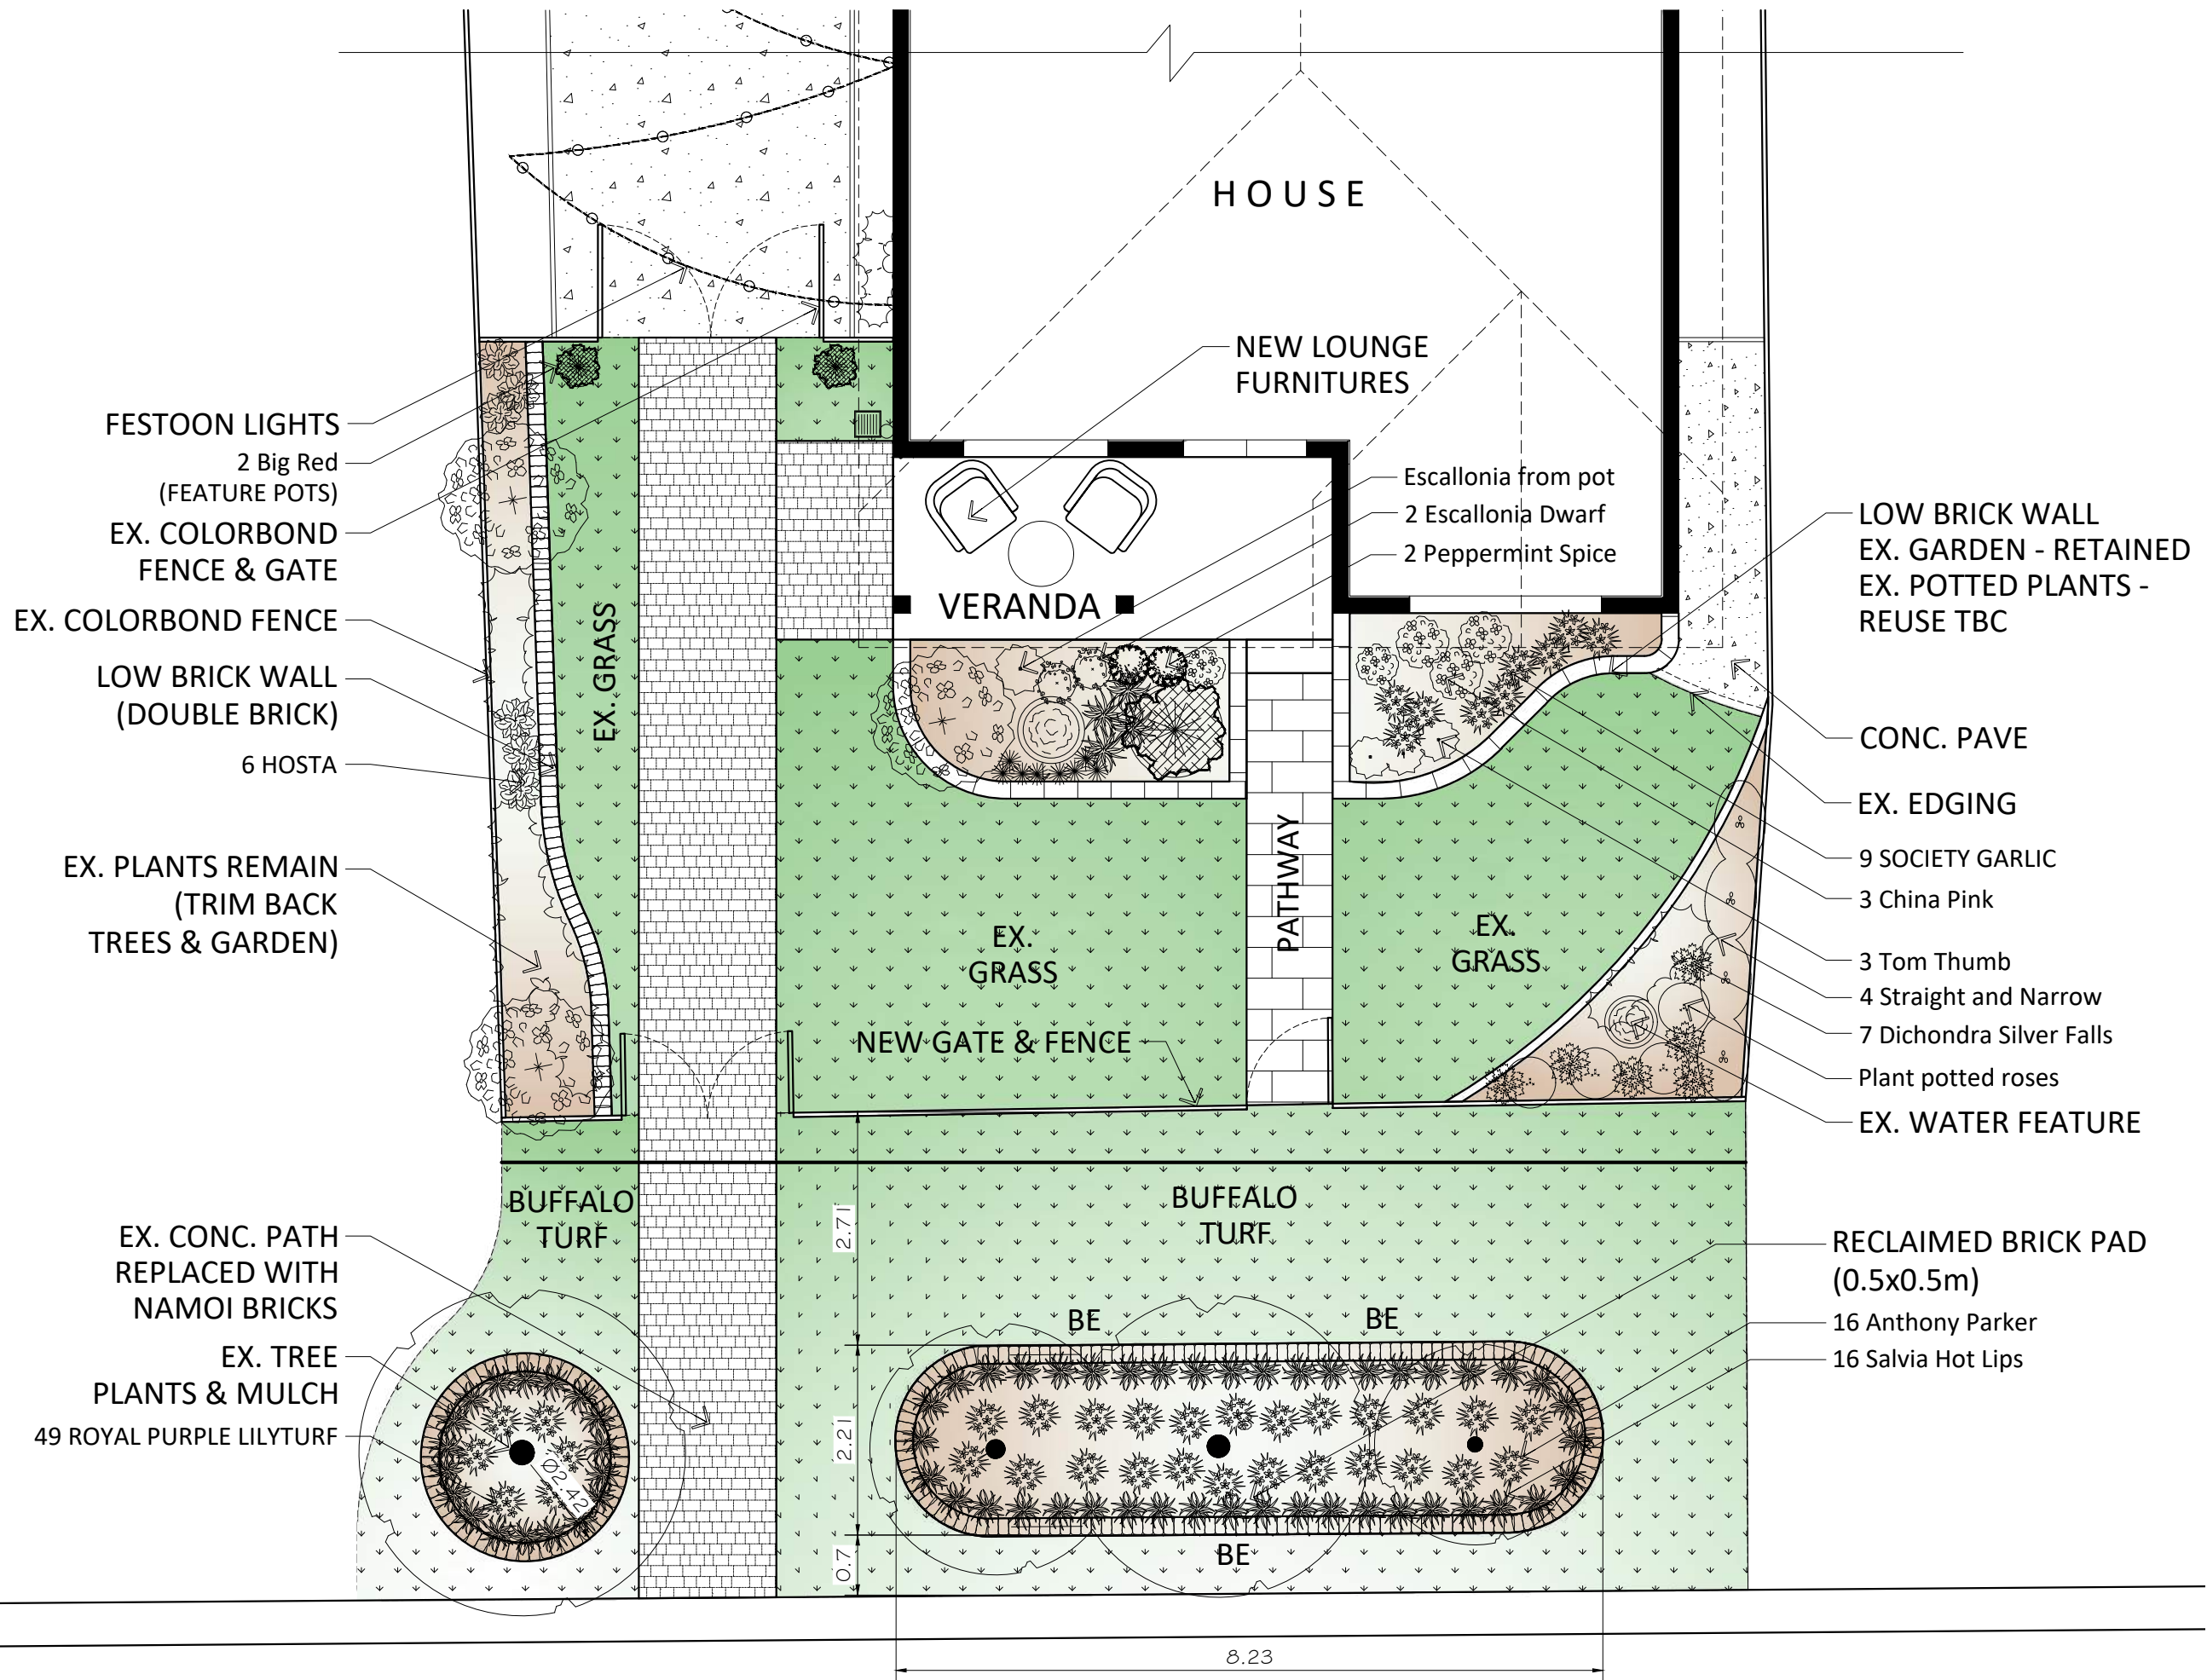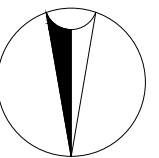







- FESTOON LIGHTS
- 2 Big Red (FEATURE POTS)
- EX. COLORBOND FENCE & GATE
- EX. COLORBOND FENCE
- LOW BRICK WALL (DOUBLE BRICK)
- 6 HOSTA
- EX. PLANTS REMAIN (TRIM BACK TREES & GARDEN)
- EX. CONC. PATH REPLACED WITH NAMOI BRICKS
- EX. TREE PLANTS & MULCH
- 49 ROYAL PURPLE LILYTURF

- NEW LOUNGE FURNITURES
- Escallonia from pot
- 2 Escallonia Dwarf
- 2 Peppermint Spice

- LOW BRICK WALL EX. GARDEN - RETAINED
- EX. POTTED PLANTS - REUSE TBC
- CONC. PAVE
- EX. EDGING
- 9 SOCIETY GARLIC
- 3 China Pink
- 3 Tom Thumb
- 4 Straight and Narrow
- 7 Dichondra Silver Falls
- Plant potted roses
- EX. WATER FEATURE
- RECLAIMED BRICK PAD (0.5x0.5m)
- 16 Anthony Parker
- 16 Salvia Hot Lips

PLANT CATALOG

Key	Qty	Botanical Name	Common Name	Size/Condition
Shrubs				
EH	02	Escallonia Hybrid	Escallonia Dwarf	140mm 
EJM	03	Euonymus japonicus 'Microphyllus'	Tom Thumb	140mm 
HAH	02	Heuchera americana hybrid	Peppermint Spice	140mm 
LCR	03	Lorapetalum Chinese Rubrum	China Pink	200mm 
SA	04	Syzygium Australe	Straight and Narrow	200mm 
SM	16	Salvia Microphylla	Salvia Hot Lips	140mm 

Perennials and Annuals

Hos 06 Hosta Hosta 140mm



Lmrp 49 Liriope muscari 'Royal Purple' ROYAL PURPLE LILYTURF 140mm



Pxh 02 Pelargonium x hortorum Big Red 200mm



Sal 16 Salvia Anthony Parker 200mm



Tv 09 Tulbaghia violacea SOCIETY GARLIC 200mm



Groundcovers

Da 07 Dichondra argentea Dichondra Silver Falls 140mm



MORE HELP

LOCAL LANDSCAPE CONSTRUCTION EXPERTS

We'll provide a list of trusted suppliers in your area that can help you build this dream design. As a leading landscape design and construction business for more than 27 years, we know when others are for real or cutting corners. We'll connect you to the good ones, and make sure they are part of our industry governing body, so you can rest easy.

ONE ON ONE CONSULTATION WITH A SENIOR DESIGNER

If your design is more complex than most we highly recommend booking a 1:1 consult to further refine your project.

CUSTOM DESIGN PACKAGES

If our virtual service has ignited a desire to go further with your design, then you might be a good fit for our custom design services. After an initial zoom consult we'll be able to provide a customised quote for your design. These are very comprehensive and can include more complex elements like drainage, retaining wall design, etc. and include design for construction drawings and specifications. Book a 15 minute zoom consult now on *0483 950 881*

ADDITIONAL CHARGES APPLY

