

FRONT YARD DESIGN PACKAGE INCLUSIONS

DRAWING TITLE

- 01 CONCEPTUAL 3D RENDERS
- 02 DESIGN FEATURES LIST
- 03 PROPOSED LANDSCAPE DESIGN
- 04 PLANTING PLAN
- 05 PLANT CATALOG



VIRTUAL
LANDSCAPE DESIGN
AUSTRALIA























MATERIALS LIST & SPECIFICATIONS



FURNITURES



PLANTATION OUTDOOR WICKER LOUNGE ARM CHAIR

Material: Powder Coated
1.7mm thick Aluminium frame
Dimension:
1 Seater- L74 X D84 X H84cm
Quantity: 02



KONA ROUND PATIO COFFEE TABLE

Dimension: 660 DIA X 300mmH
Materials: Cement
Colour: White
Quantity: 01

FEATURES



FEATURE WATER BOWL

Material: mild steel
(Heavy duty 3.5mm steel bowl)
Bowl height: 19cm
Quantity: 01



RECLAIMED BRICKS

Weight per Brick: 3.5-3.7kg
Dimensions: 110W X 230L X 76Hmm



FEATURE POTS

Material: Clay
Dimensions: 75cm X 60cm
Quantity: 02





NAMOI BRICK

Color: Federation Blue
Dimensions: 230 X 110 X 76mm



FESTOON LIGHTS

Color: Warm white
Uses: IP44 rated (waterproof)
for indoor & outdoor.
Length: 10m (connectable pieces)

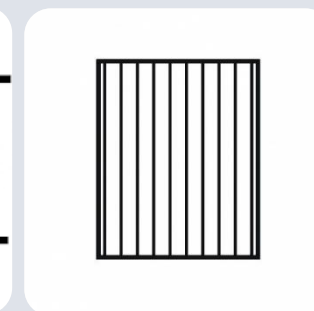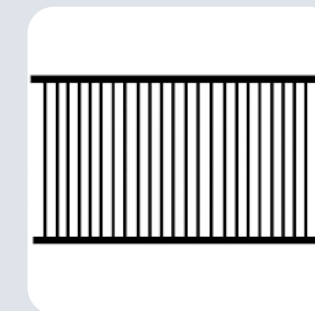

BLACK FLAT TOP FENCE & GATE

Fence Panel: 2400mmW X 1200mmH
Gate: 1500mmH



PLANTS



Escallonia Dwarf

Best Season: Summer, Autumn and Spring
Position: Full Sun, Part Shade
Quantity: 02



Tom Thumb

Best Season: Summer and Autumn
Position: Bright sunlight
Quantity: 03



Peppermint Spice

Best Season: Summer
Position: Part shade, shade
Quantity: 02



China Pink

Best Season: Summer and Spring
Position: Sunny, Shade
Quantity: 03



Straight and Narrow

Best Season: Summer
Position: Full sun
Quantity: 04



Salvia Hot Lips

Best Season: Summer and Spring
Position: Sunny, Shade
Quantity: 16



Hosta

Best Season: Summer
Position: Part Shade
Quantity: 06



ROYAL PURPLE LILYTURF

Best Season: Spring, Winter
Autumn, Summer
Position: Sun, Shade
Quantity: 49



Big Red

Best Season: Summer
Position: Full Sun, Part Shade
Quantity: 02`



Anthony Parker

Best Season: Summer and Winter
Position: Full sun
Quantity: 16




SOCIETY GARLIC

Best Season: Spring
Position: Full sun, part Shade
Quantity: 09



Dichondra Silver Falls

Best Season: Spring & Summer
Position: Shade, Part shade
Quantity: 07

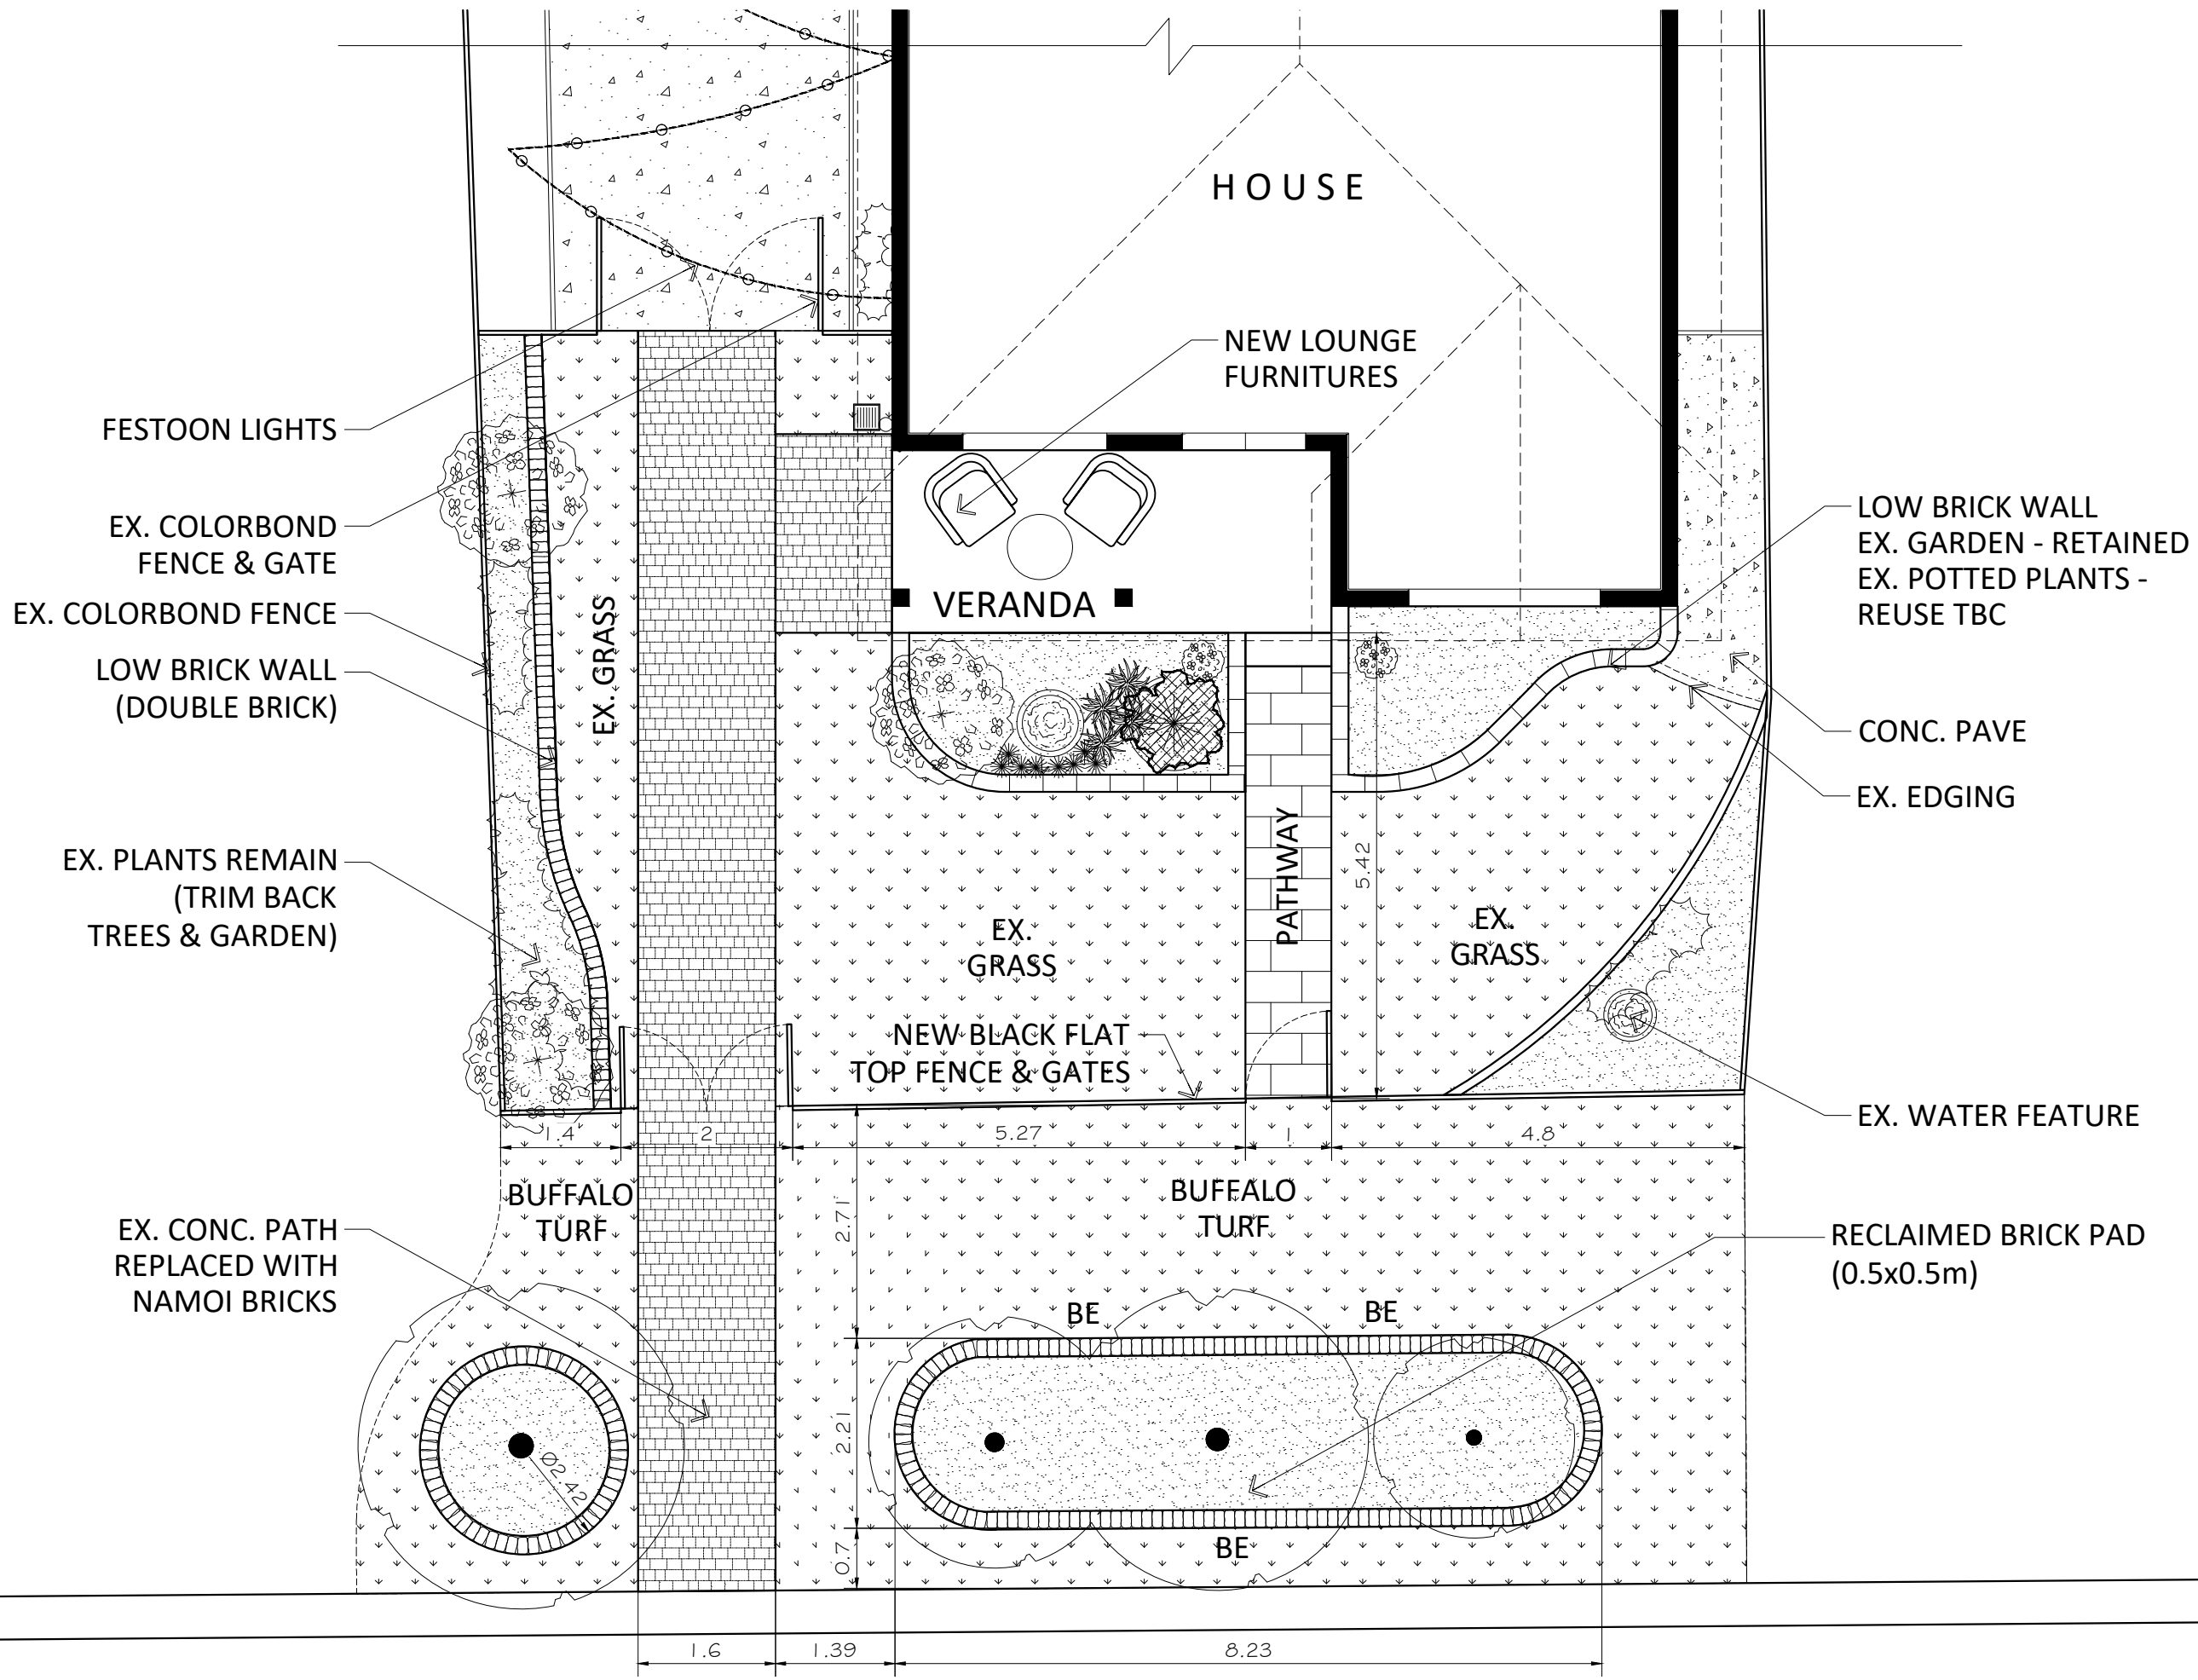

VERSION	
A	24 NOV 23
B	
C	

FRONT YARD DESIGN

DRAWING TITLE:

PROPOSED LANDSCAPE DESIGN

SHEET NO:

004

SHEET SIZE:

A3

SCALE:

1:75


DATE:

24 NOV 23

DESIGNER:

I.J.L

NORTH SIGN:


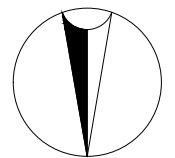


VERSION	
A	24 NOV 23
B	
C	

FRONT YARD DESIGN

DRAWING TITLE:
PLANTING PLAN

SHEET NO:
005
SHEET SIZE:
A3
SCALE:
1:75
DATE:
24 NOV 23
DESIGNER:
I.J.L
NORTH SIGN:

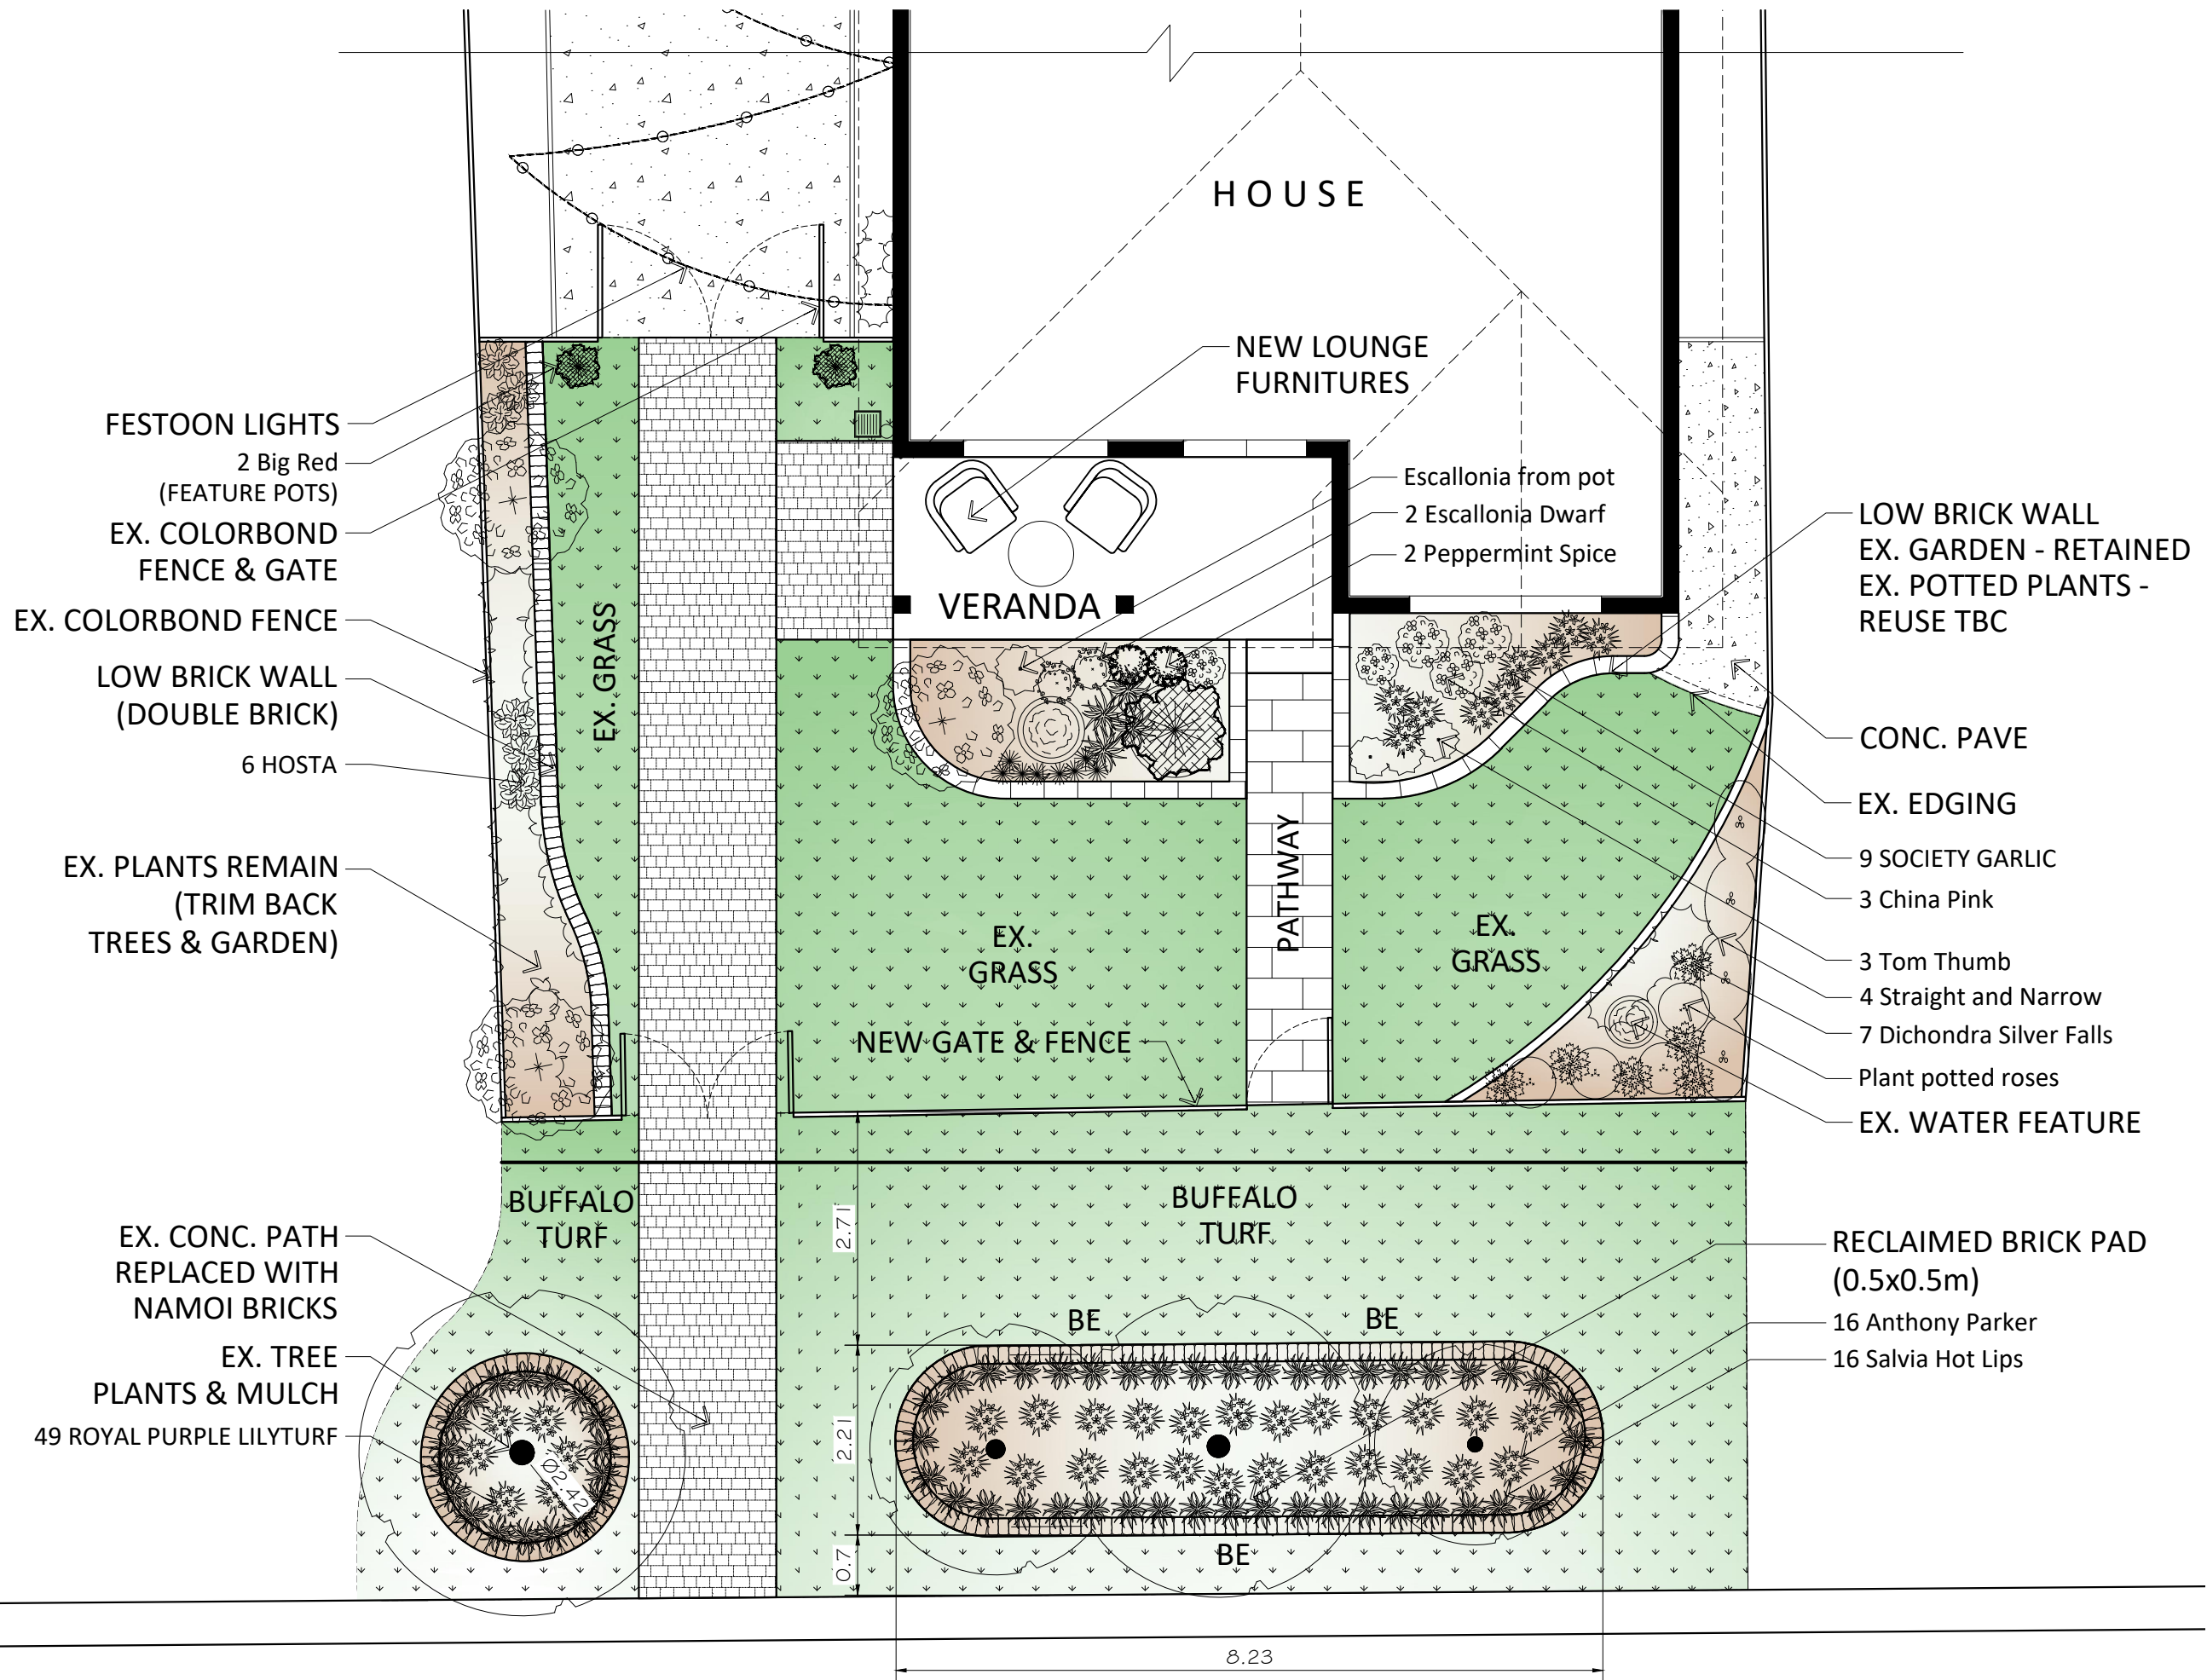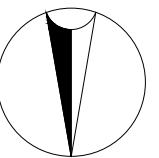

- FESTOON LIGHTS
- 2 Big Red (FEATURE POTS)
- EX. COLORBOND FENCE & GATE
- EX. COLORBOND FENCE
- LOW BRICK WALL (DOUBLE BRICK)
- 6 HOSTA
- EX. PLANTS REMAIN (TRIM BACK TREES & GARDEN)
- EX. CONC. PATH REPLACED WITH NAMOI BRICKS
- EX. TREE PLANTS & MULCH
- 49 ROYAL PURPLE LILYTURF







- NEW LOUNGE FURNITURES
- Escallonia from pot
- 2 Escallonia Dwarf
- 2 Peppermint Spice

- LOW BRICK WALL EX. GARDEN - RETAINED
- EX. POTTED PLANTS - REUSE TBC
- CONC. PAVE
- EX. EDGING
- 9 SOCIETY GARLIC
- 3 China Pink
- 3 Tom Thumb
- 4 Straight and Narrow
- 7 Dichondra Silver Falls
- Plant potted roses
- EX. WATER FEATURE
- RECLAIMED BRICK PAD (0.5x0.5m)
- 16 Anthony Parker
- 16 Salvia Hot Lips

2.71
2.21
0.7

8.23

PLANT CATALOG

Key	Qty	Botanical Name	Common Name	Size/Condition
Shrubs				
EH	02	Escallonia Hybrid	Escallonia Dwarf	140mm 
EJM	03	Euonymus japonicus 'Microphyllus'	Tom Thumb	140mm 
HAH	02	Heuchera americana hybrid	Peppermint Spice	140mm 
LCR	03	Lorapetalum Chinese Rubrum	China Pink	200mm 
SA	04	Syzygium Australe	Straight and Narrow	200mm 
SM	16	Salvia Microphylla	Salvia Hot Lips	140mm 

Perennials and Annuals

Hos 06 Hosta Hosta 140mm



Lmrp 49 Liriope muscari 'Royal Purple' ROYAL PURPLE LILYTURF 140mm



Pxh 02 Pelargonium x hortorum Big Red 200mm



Sal 16 Salvia Anthony Parker 200mm



Tv 09 Tulbaghia violacea SOCIETY GARLIC 200mm



Groundcovers

Da 07 Dichondra argentea Dichondra Silver Falls 140mm

